




BLACK HILLS
LANGE PB2 EXTENSION – 10” GAS PIPELINE
DRAWING INDEX
07/02/2025


DRAWING NUMBER	DESCRIPTION	REVISION	DATE
BH-LANGEX-SP-001	LANGE PB2 – SITE PLAN	A	07/02/2025
BH-LANGEX-PIP-001	LANGE PB2 – RECEIVER SITE – PLOT PLAN	0	07/02/2025
BH-LANGEX-PIP-001A	LANGE PB2 – RECEIVER SITE – DETAILED PLAN, SECTION & DETAILS	0	07/02/2025
BH-LANGEX-PIP-001B	LANGE PB2 – RECEIVER SITE – ISOMETRIC & BOM	0	07/02/2025
BH-LANGEX-PIP-002	LANGE PB2 – TIE-IN SITE – DETAILED PLAN	0	07/02/2025
BH-LANGEX-PIP-002A	LANGE PB2 – TIE-IN SITE – SECTION	0	07/02/2025
BH-LANGEX-PIP-002B	LANGE PB2 – TIE-IN SITE – ISOMETRIC & BOM	0	07/02/2025




VICINITY MAP
NTS

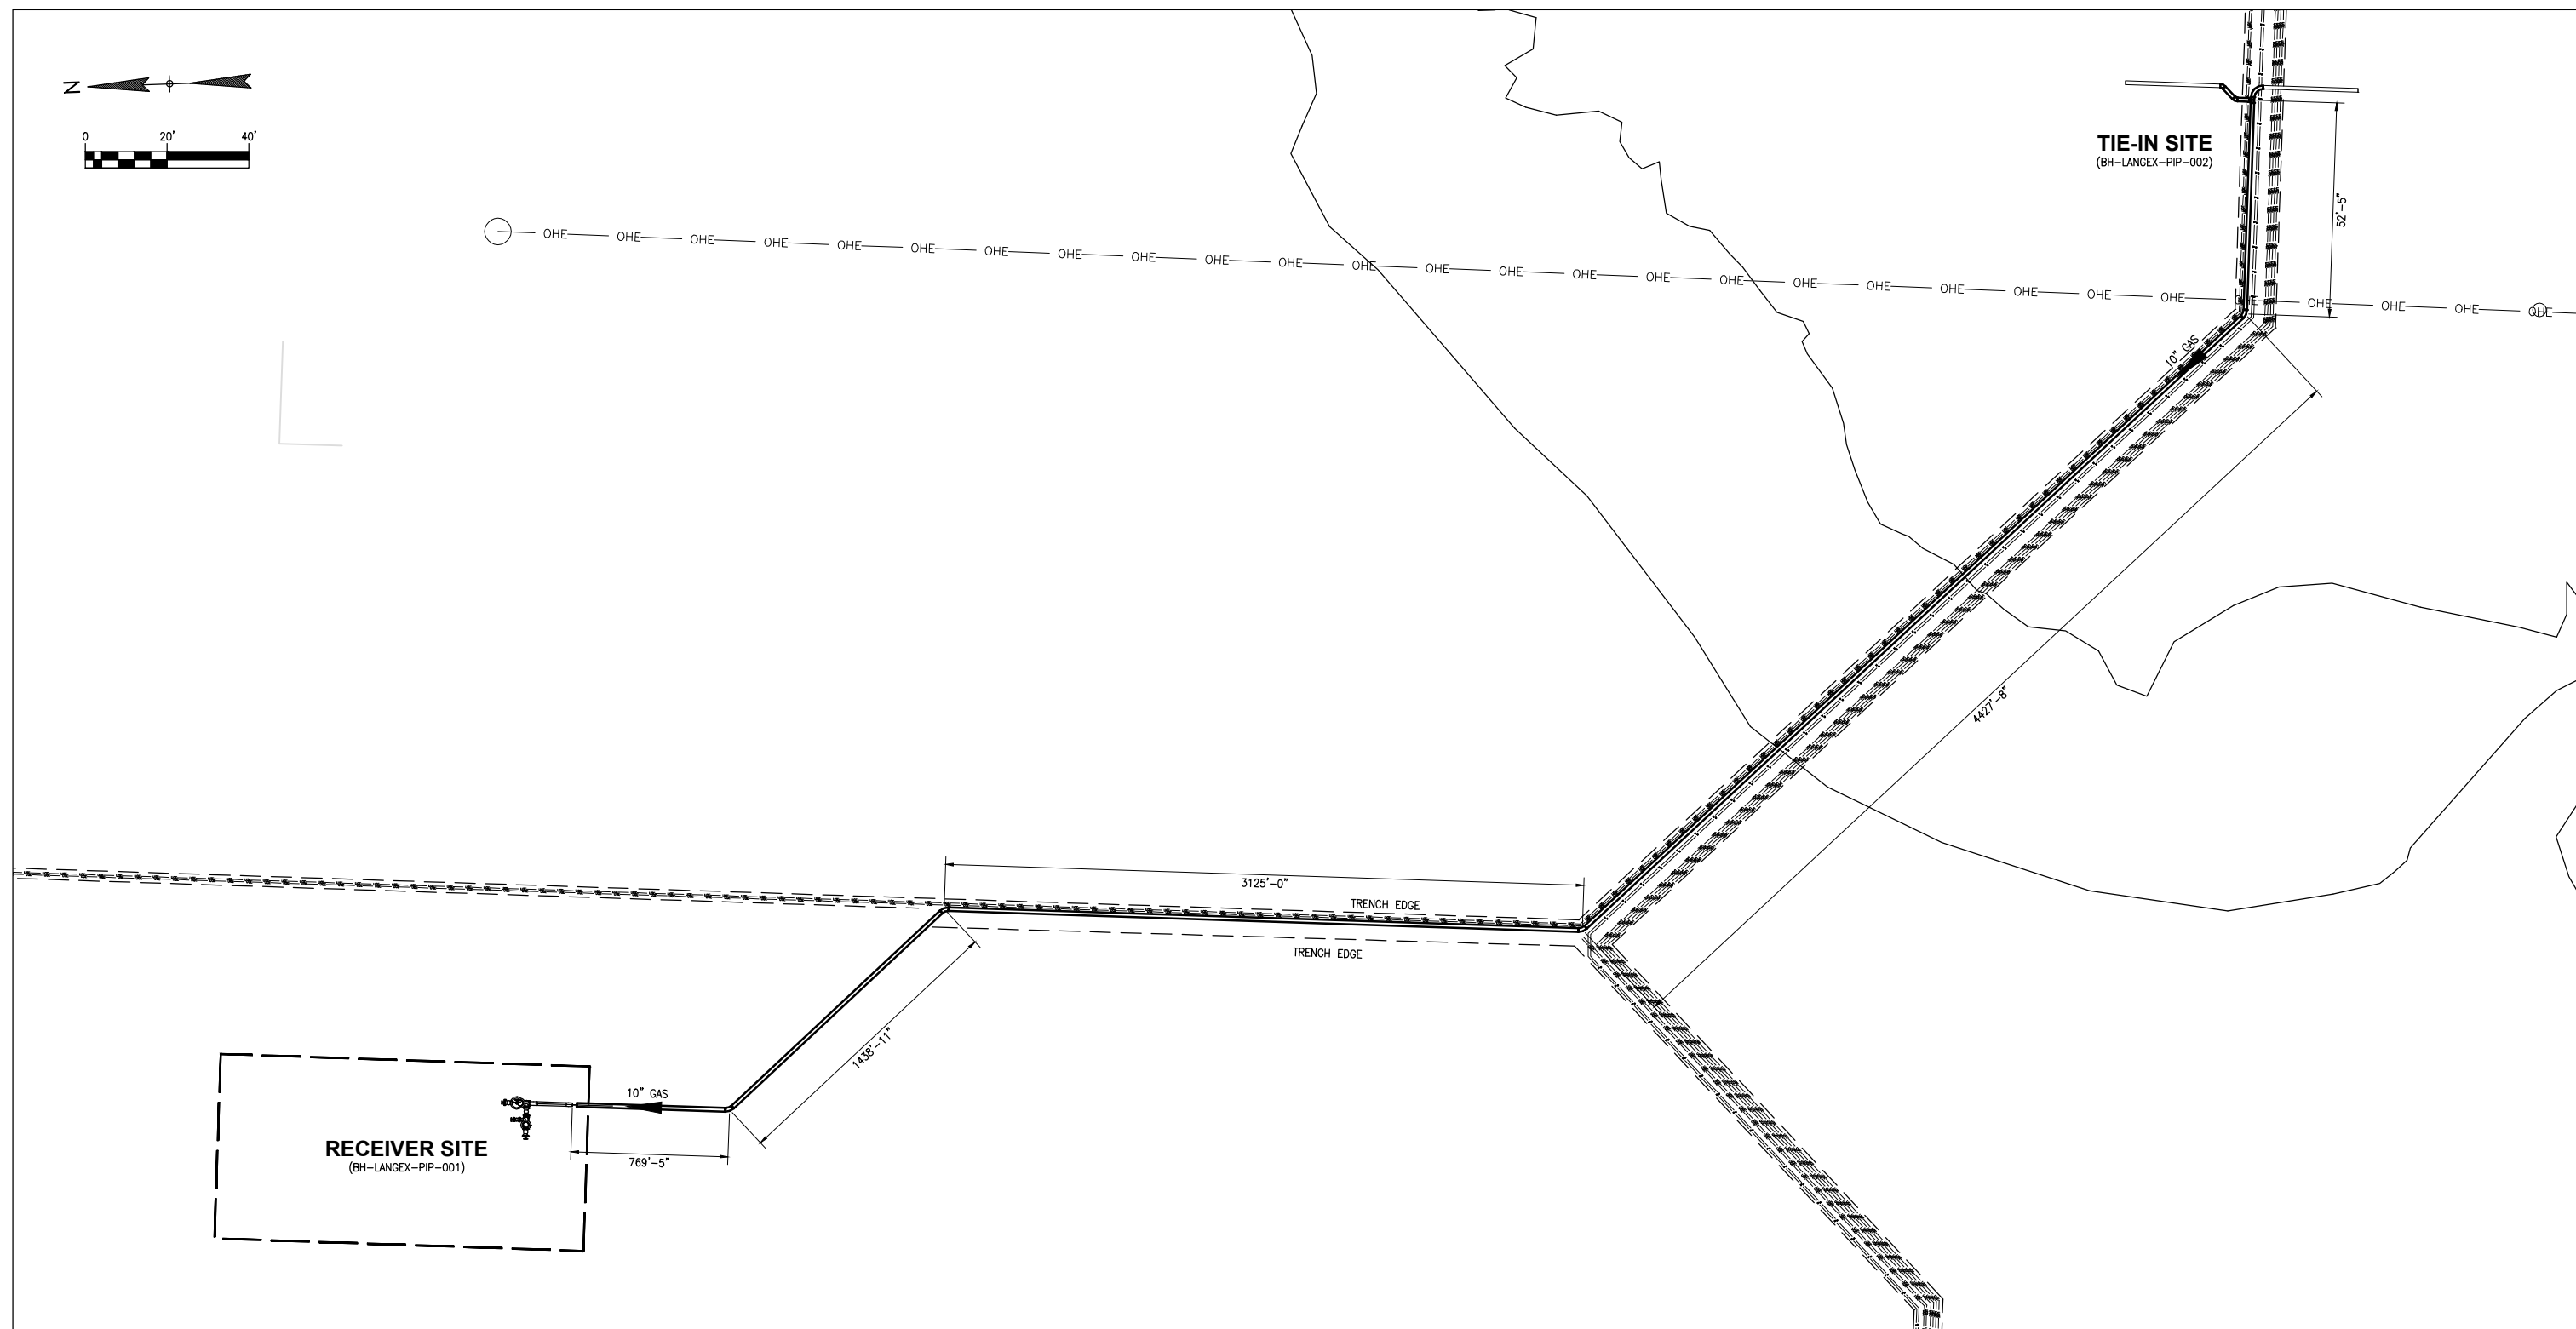

SCALE: AS NOTED

 
NOTES: 1. PLACE CATCH BASIN 2 SO IT DOES NOT INTERFERE WITH STEEL SKID.	REFERENCE DRAWINGS		REVISIONS								APPROVALS			 	BLACK HILLS ENERGY		
											SIGNATURE	DATE					
											DRAWN	-	-				
											CHECKED	-	-				
											APPROVED	-	-				
	BH-LANGEX-PIP-002	LANGE PB2 - TIE-IN SITE - DETAILED PLAN															
	BH-LANGEX-PIP-001	LANGE PB2 - RECEIVER SITE - PLOT PLAN	A	ISSUED FOR REVIEW	IEA	07-02-2025	DAN	07-02-2025	-	-							
DWG NO.	TITLE	REV	DESCRIPTION	BY	DATE	CHK BY	CHK DATE	APR BY	APR DATE				SCALE:	DRAWING NO.	REV.		
													AS NOTED	BH-LANGEX-SP-001	A		

THIS DRAWING AND THE DESIGN IT COVERS ARE CONFIDENTIAL AND REMAIN THE PROPERTY OF CHEVRON AND SHALL NOT BE DISCLOSED TO OTHERS OR REPRODUCED IN ANY MANNER OR USED FOR ANY PURPOSE WHATSOEVER EXCEPT BY WRITTEN PERMISSION BY THE OWNER.
FILE PATH: P:\CORROSION\BLACK HILLS CORPORATION\PROJECTS\2025 LANGE PB2\09 PROJECT DRAWINGS\09 PIPING\BH-LANGEX-PIP-001.DWG BY:MKNUSEN DATE:Jul 14, 2025 9:39am

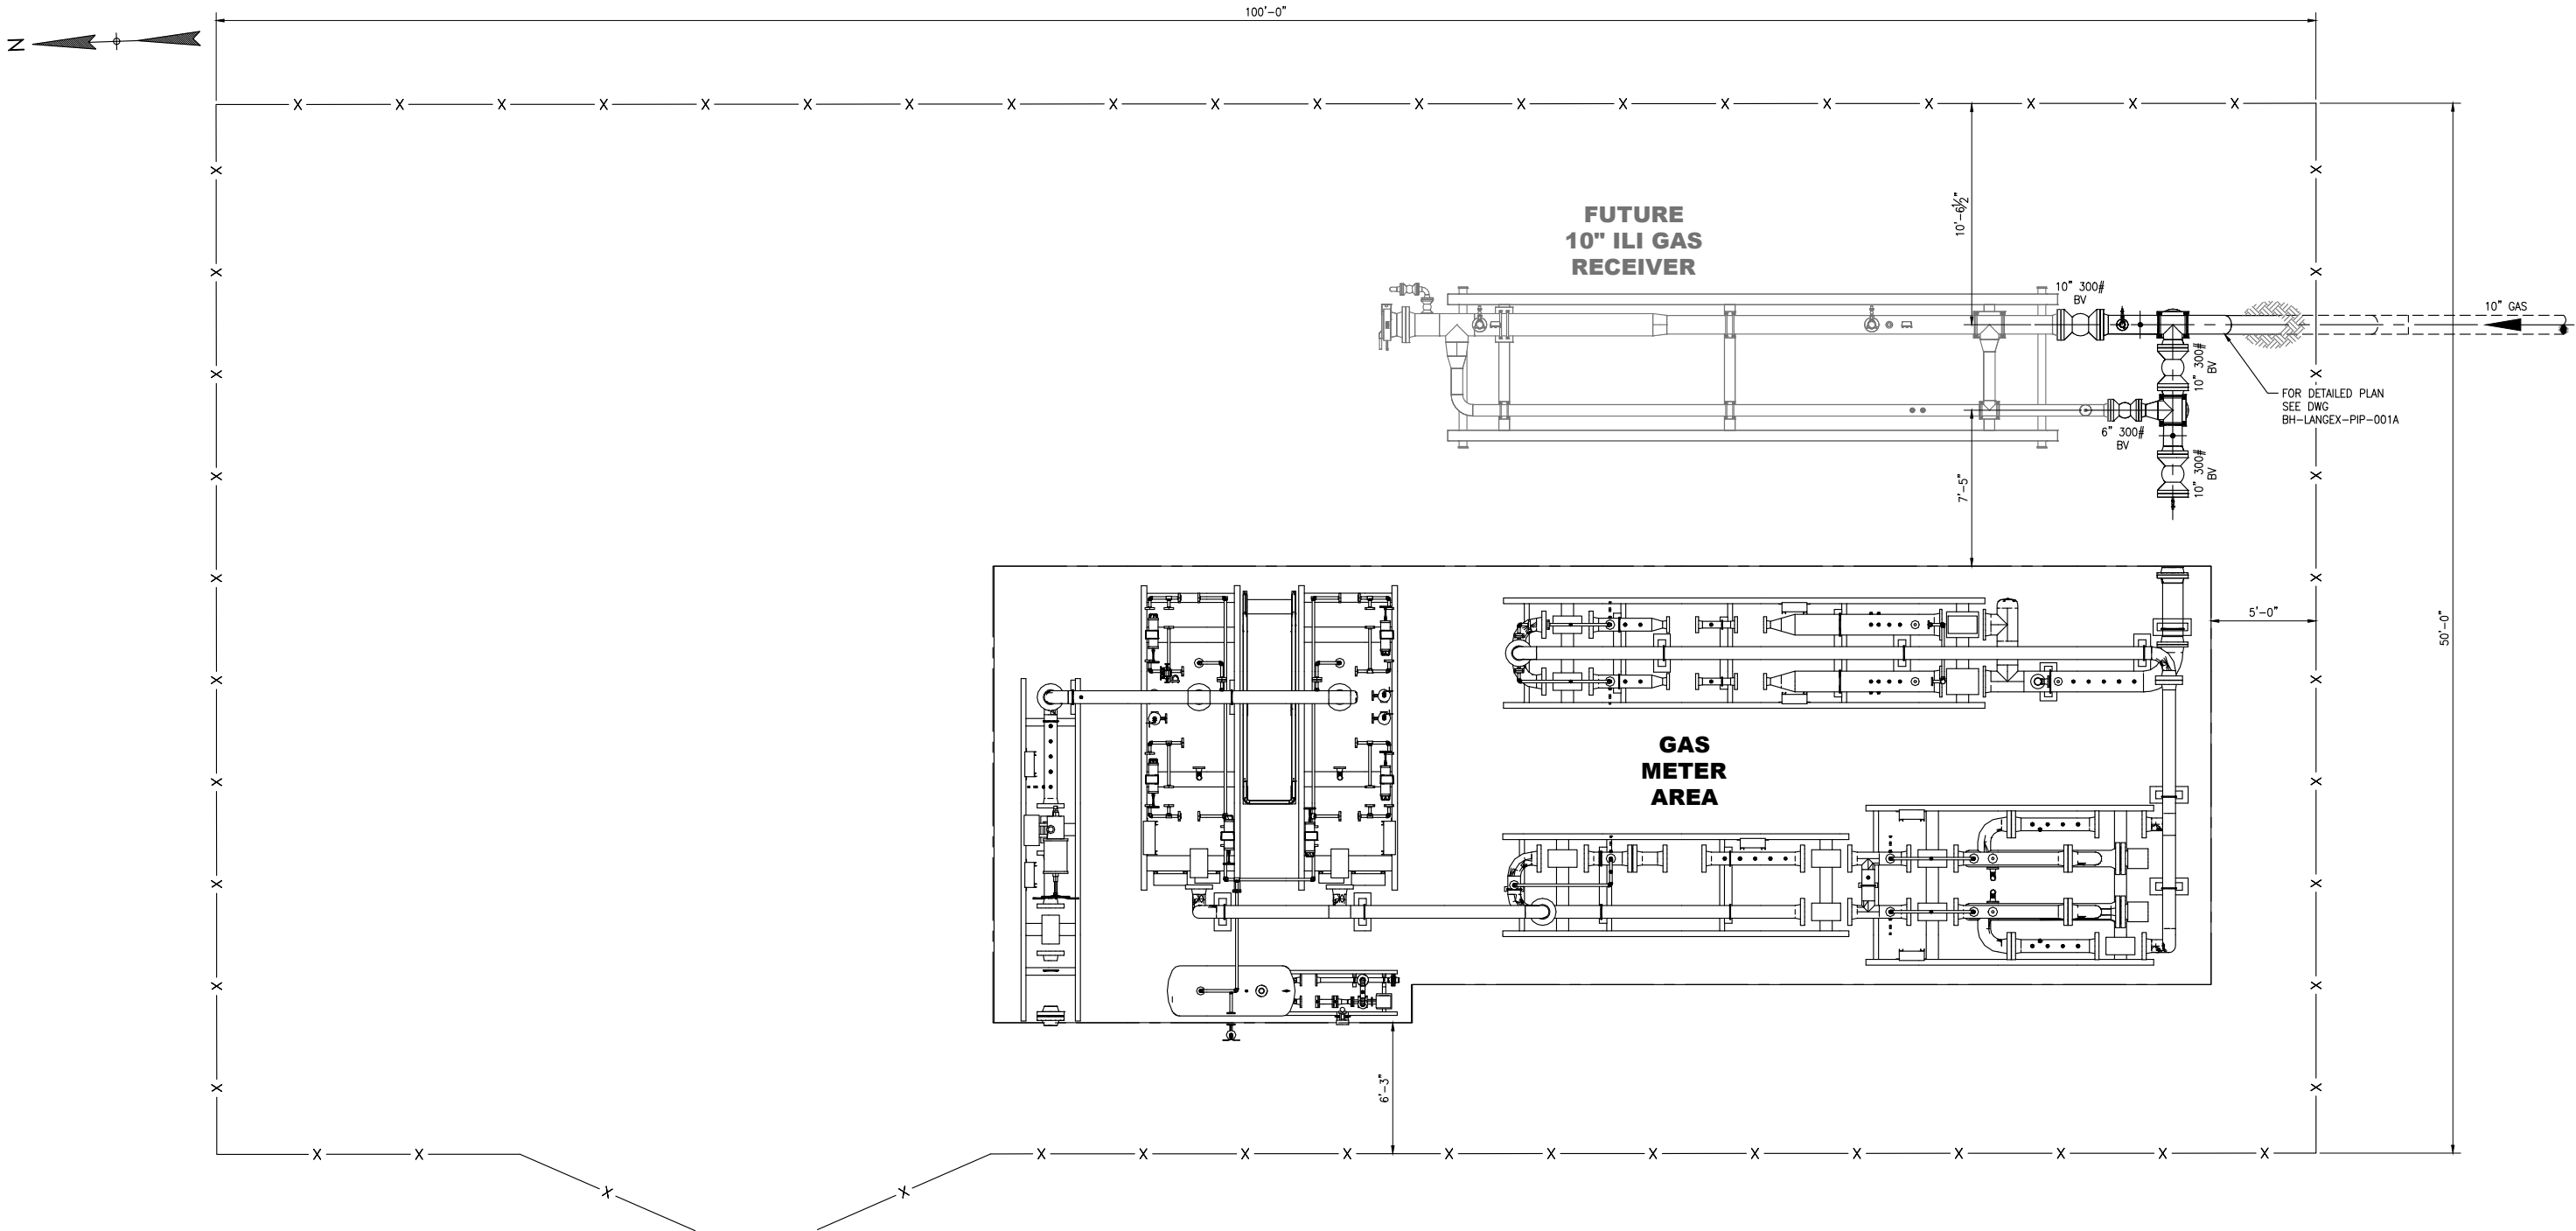

PLOT PLAN
SCALE: 1/4" = 1'-0"

NOTES:	REFERENCE DRAWINGS		REVISIONS								APPROVALS					BLACK HILLS ENERGY			
													SIGNATURE	DATE		LANGE PB2 RECEIVER SITE PLOT PLAN			
													DRAWN	-					-
													CHECKED	-					-
													APPROVED	-					-
																			
		BH-LANGEX-PIP-001A	LANGE PB2 — RECEIVER SITE — DETAILED PLAN	0	ISSUED FOR CONSTRUCTION				MAK	07-02-2025	DAN	07-02-2025	-	-					
	DWG NO.	TITLE	REV	DESCRIPTION				BY	DATE	CHK BY	CHK DATE	APR BY	APR DATE						
															SCALE:	DRAWING NO.	REV.		
														AS NOTED	BH-LANGEX-PIP-001	0			

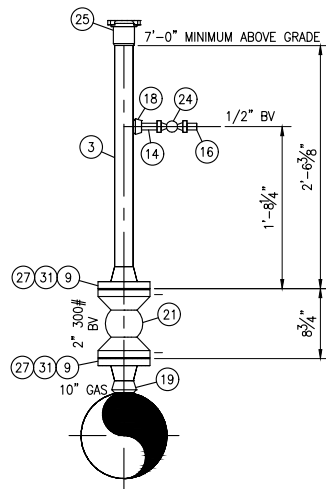

1 THIS DWG

2 THIS DWG

6

8

11

14

16

20

24

26

29

300# BV

10"

1 1/2" BV

4

2

10" GAS

10'-0"

SECTION


SCALE: 1/2" = 1'-0"

A

DETAIL 2
SCALE: 1" = 1'-0"
THIS DWG
(TYPICAL 2 PLACES)

NOTES:	REFERENCE DRAWINGS		REVISIONS								APPROVALS			BLACK HILLS ENERGY			
											SIGNATURE	DATE					
											DRAWN	-		-			
											CHECKED	-		-			
											APPROVED	-		-			
																	
																	
	BH-LANGEX-PIP-002	LANGEX PB2 - RECEIVER SITE - PLOT PLAN	0	ISSUED FOR CONSTRUCTION	MAK	07-02-2025	DAN	07-02-2025	-	-				LANGEX PB2 RECEIVER SITE DETAILED PLAN, SECTION, & DETAILS			
DWG NO.		TITLE	REV	DESCRIPTION	BY	DATE	CHK BY	CHK DATE	APR BY	APR DATE							SCALE: AS NOTED

THIS DRAWING AND THE DESIGN IT COVERS ARE CONFIDENTIAL AND REMAIN THE PROPERTY OF CHEVRON AND SHALL NOT BE DISCLOSED TO OTHERS OR REPRODUCED IN ANY MANNER OR USED FOR ANY PURPOSE WHATSOEVER EXCEPT BY WRITTEN PERMISSION BY THE OWNER.
FILE PATH: P:\CORROSION\BLACK HILLS CORPORATION\SOUTH DAKOTA\PROJECTS\2025 LANGE PB2\09 PROJECT DRAWINGS\09 PIPING\BH-LANGEX-PIP-001.DWG BY:MKNUSEN DATE:Jul 14, 2025 9:39am

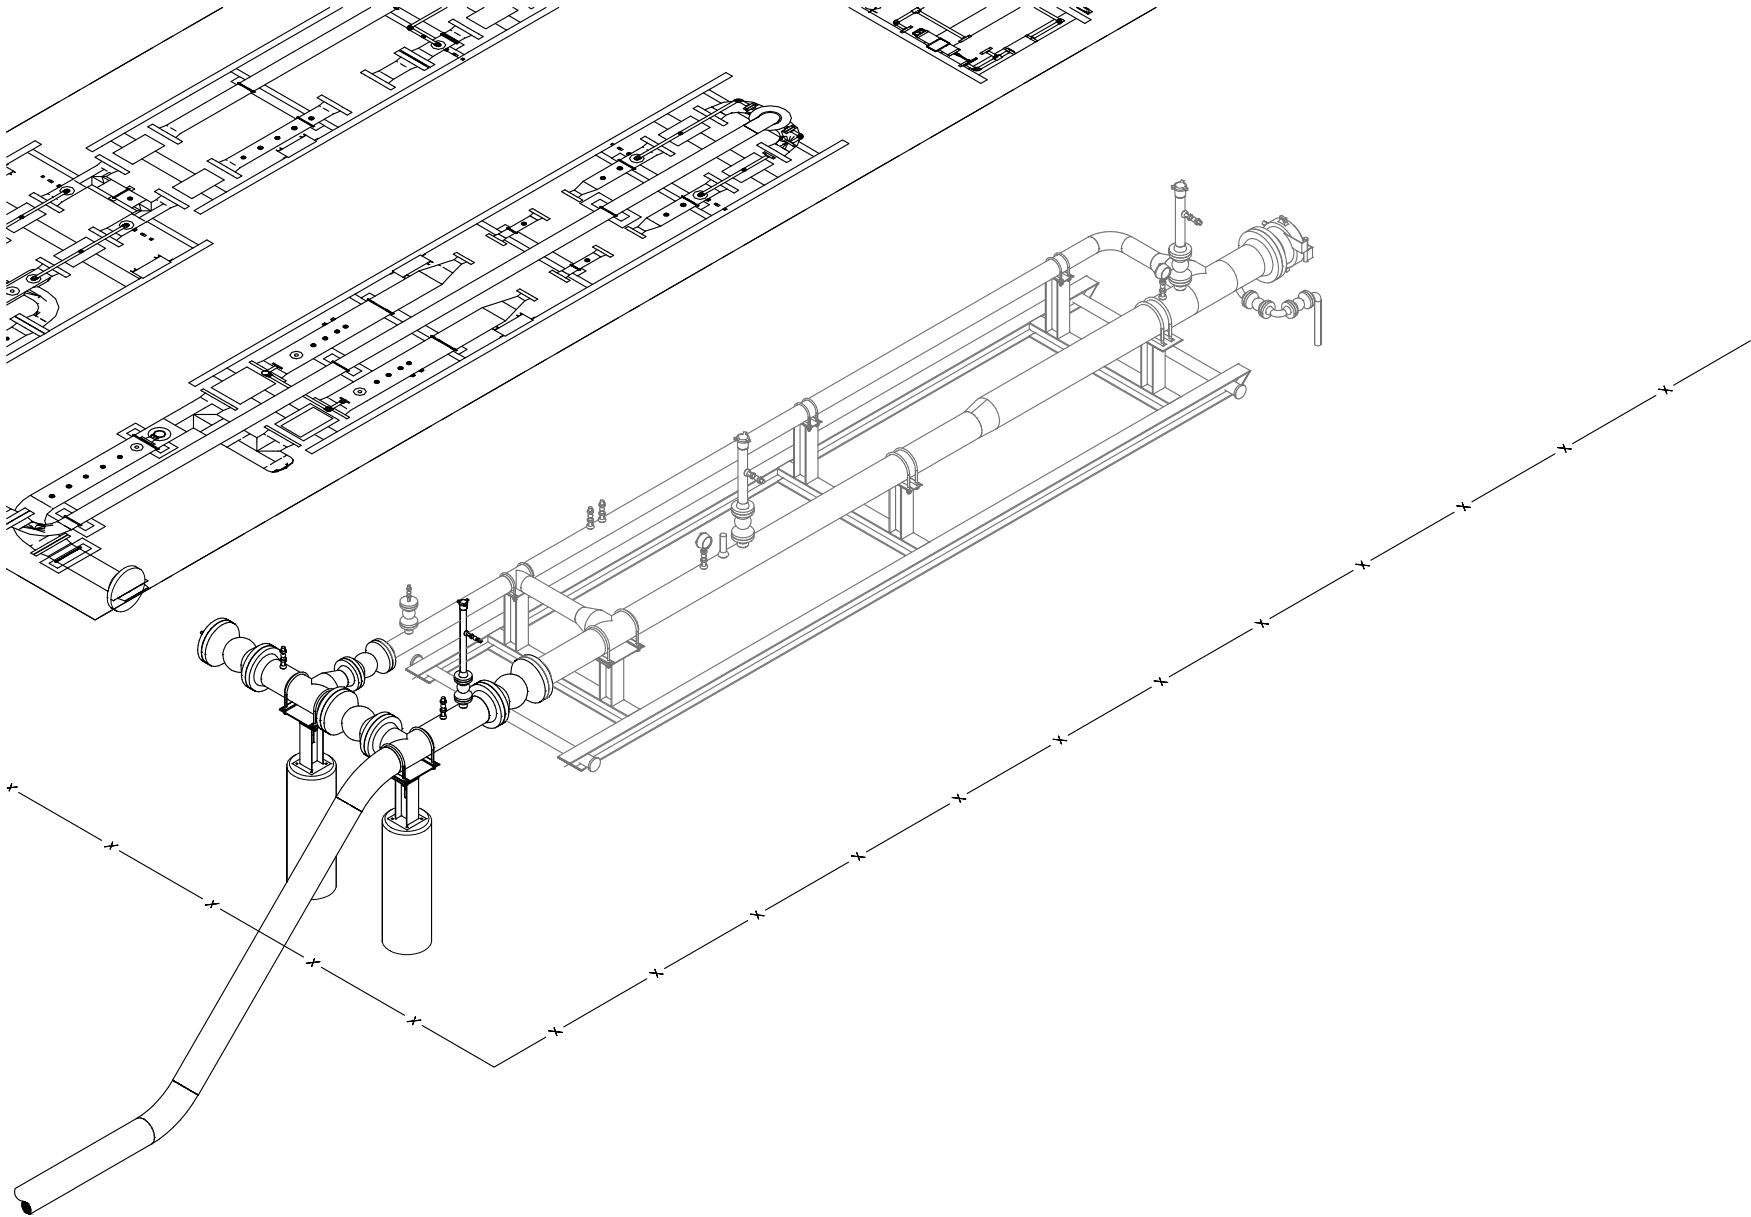


Bill of Material				
MARK	QTY	SIZE	DESCRIPTION	LENGTH
1	1	10"	PIPE, 10.75" OD x STD (0.365), SMLS/ERW, CS, API 5L, PSL2-GR.X52, ASME B36.10M	3'-4 3/8"
2	1	10"	PIPE, 10.75" OD x STD (0.365), SMLS/ERW, CS, API 5L, PSL2-GR.X52, ASME B36.10M, W/ FBE	9'-10 1/2"
3	1	2"	PIPE, 2.375" OD x XS (0.218), SMLS, CS, ASTM A106/A53/API 5L-GR.B, ASME B36.10M	2'-3 5/8"
4	2	10"	ELBOW, 45° 3R, BW, SEGMENTABLE, SCH STD, CS, ASTM A234 WPB, ASME B16.9	-
5	1	10"	TEE, BW, STD (0.365), CS, WPHY-52, MSS SP-75	-
6	1	10"	TEE, BW, STD (0.365), CS, WPHY-52, MSS SP-75, (BARRED)	-
7	1	10"x6"	REDUCER, CONC, STD (0.365) x STD (0.280), CS, WPHY-52, MSS SP-75, I.T. M20F	-
8	4	10"	FLANGE, RFWN, CL 300, BORE TO MATCH STD (0.365), CS, ASTM A694-F52, MSS SP-44	-
9	2	2"	FLANGE, RFWN, CL 300, BORE TO MATCH XS (0.218), CS, ASTM A105, ASME B16.5	-
10	1	6"	FLANGE, RFWN, CL 300, BORE TO MATCH STD (0.280), CS, ASTM A105, ASME B16.5	-
11	2	10"x1/2"	FLANGE, BLIND, RFFE, CL 300, CS, ASTM A694-F52, MSS SP-44, W/ 1/2" NPT CENTER DRILL AND TAP	-
12	1	6"x1/2"	FLANGE, BLIND, RFFE, CL 300, CS, ASTM A105, ASME B16.5, W/ 1/2" NPT CENTER DRILL AND TAP	-
13	2	1"	NIPPLE, 1" x 3" LG., XS, SMLS, CS, ASTM A106-GR.B, POE x TOE	3"
14	4	1/2"	NIPPLE, 1/2" x 3" LG., XS, SMLS, CS, ASTM A106-GR.B, TBE	3"
15	2	1"	PLUG, THRD, HEX HEAD, CS, ASTM A105, ASME B16.11	-
16	4	1/2"	PLUG, THRD, HEX HEAD, CS, ASTM A105, ASME B16.11	-
17	2	10"x1"	SOCKOLET, SW, 10" STD x 1" XS, CS, ASTM A105, MSS SP-97	-
18	1	2"x1/2"	THREDOLET, THRD, 2" XS x 1/2" XS, CS, ASTM A105, MSS SP-97	-
19	1	10"x2"	WELDOLET, BW, 10" STD x 2" XS, CS, ASTM A694-F52, MSS SP-97	-
20	3	10"	VALVE, BALL, RFFE, CL 300, CS BODY W/ CS ENP BALL, PIGGABLE, GO, API 6D, BBRB	1'-10 3/8"
21	1	2"	VALVE, BALL, RFFE, CL 300, CS BODY W/ CS ENP BALL, NYLON SEAT, PIGGABLE, LO, API 6D, BBRA	8 1/2"
22	1	6"	VALVE, BALL, RFFE, CL 300, CS BODY W/ CS ENP BALL, PIGGABLE, LO, API 6D, BBRB	1'-3 7/8"
23	2	1"	VALVE, BALL, THRD, 750 WOG, CS BODY W/ SS TRIM, LO, ASME B16.34, BJTA	3 3/16"
24	4	1/2"	VALVE, BALL, THRD, 750 WOG, CS BODY W/ SS TRIM, LO, ASME B16.34, BJTA	2 11/16"
25	1	2"	CLOSURE, VERTICAL, QUICK OPENING, YALE, FIGURE 500, CL 600, ASTM A105	-
26	6	10"	GASKET, RFFE, CL 300, SPIRAL WOUND 304 SS, NON-ASBESTOS FILLER, 1/8" THICK, W/ INNER RING, FLEXITALLIC TYPE CGI, ASME B16.20	-
27	2	2"	GASKET, RFFE, CL 300, SPIRAL WOUND 304 SS, NON-ASBESTOS FILLER, 1/8" THICK, W/ INNER RING, FLEXITALLIC TYPE CGI, ASME B16.20	-
28	2	6"	GASKET, RFFE, CL 300, SPIRAL WOUND 304 SS, NON-ASBESTOS FILLER, 1/8" THICK, W/ INNER RING, FLEXITALLIC TYPE CGI, ASME B16.20	-
29	96	1"	STUD BOLTS, 1" DIA. x 6 1/2" LG., ASTM A193-GR.B7 W/ ASTM A194-GR.2H NUTS (FOR 10" CL 300 FLANGE)	6 1/2"
30	24	3/4"	STUD BOLTS, 0.75" DIA. x 5" LG., ASTM A193-GR.B7 W/ ASTM A194-GR.2H NUTS (FOR 6" CL 300 FLANGE)	5"
31	16	5/8"	STUD BOLTS, 0.625" DIA. x 3 3/4" LG., ASTM A193-GR.B7 W/ ASTM A194-GR.2H NUTS (FOR 2" CL 300 FLANGE)	3 3/4"

ISOMETRIC
SCALE: NTS

NOTES:	REFERENCE DRAWINGS		REVISIONS								APPROVALS					BLACK HILLS ENERGY			
													SIGNATURE	DATE				LANGE PB2 RECEIVER SITE ISOMETRIC & BILL OF MATERIAL	
													DRAWN	-					-
													CHECKED	-					-
													APPROVED	-					-
	BH-LANGEX-PIP-002A	LANGE PB2 — RECEIVER SITE — DETAILED PLAN	0	ISSUED FOR CONSTRUCTION				MAK	07-02-2025	DAN	07-02-2025	-	-						
	DWG NO.	TITLE	REV	DESCRIPTION				BY	DATE	CHK BY	CHK DATE	APR BY	APR DATE						

THIS DRAWING AND THE DESIGN IT COVERS ARE CONFIDENTIAL AND REMAIN THE PROPERTY OF CHEVRON AND SHALL NOT BE DISCLOSED TO OTHERS OR REPRODUCED IN ANY MANNER OR USED FOR ANY PURPOSE WHATSOEVER EXCEPT BY WRITTEN PERMISSION BY THE OWNER.
FILE PATH: F:\CORROSION\BLACK HILLS CORPORATION\PROJECTS\2025 LANGE PB2\09 PROJECT DRAWINGS\09 PIPING\BH-LANGEX-PIP-002.DWG BY:MKNUDSEN DATE:Jul 14, 2025 9:55am

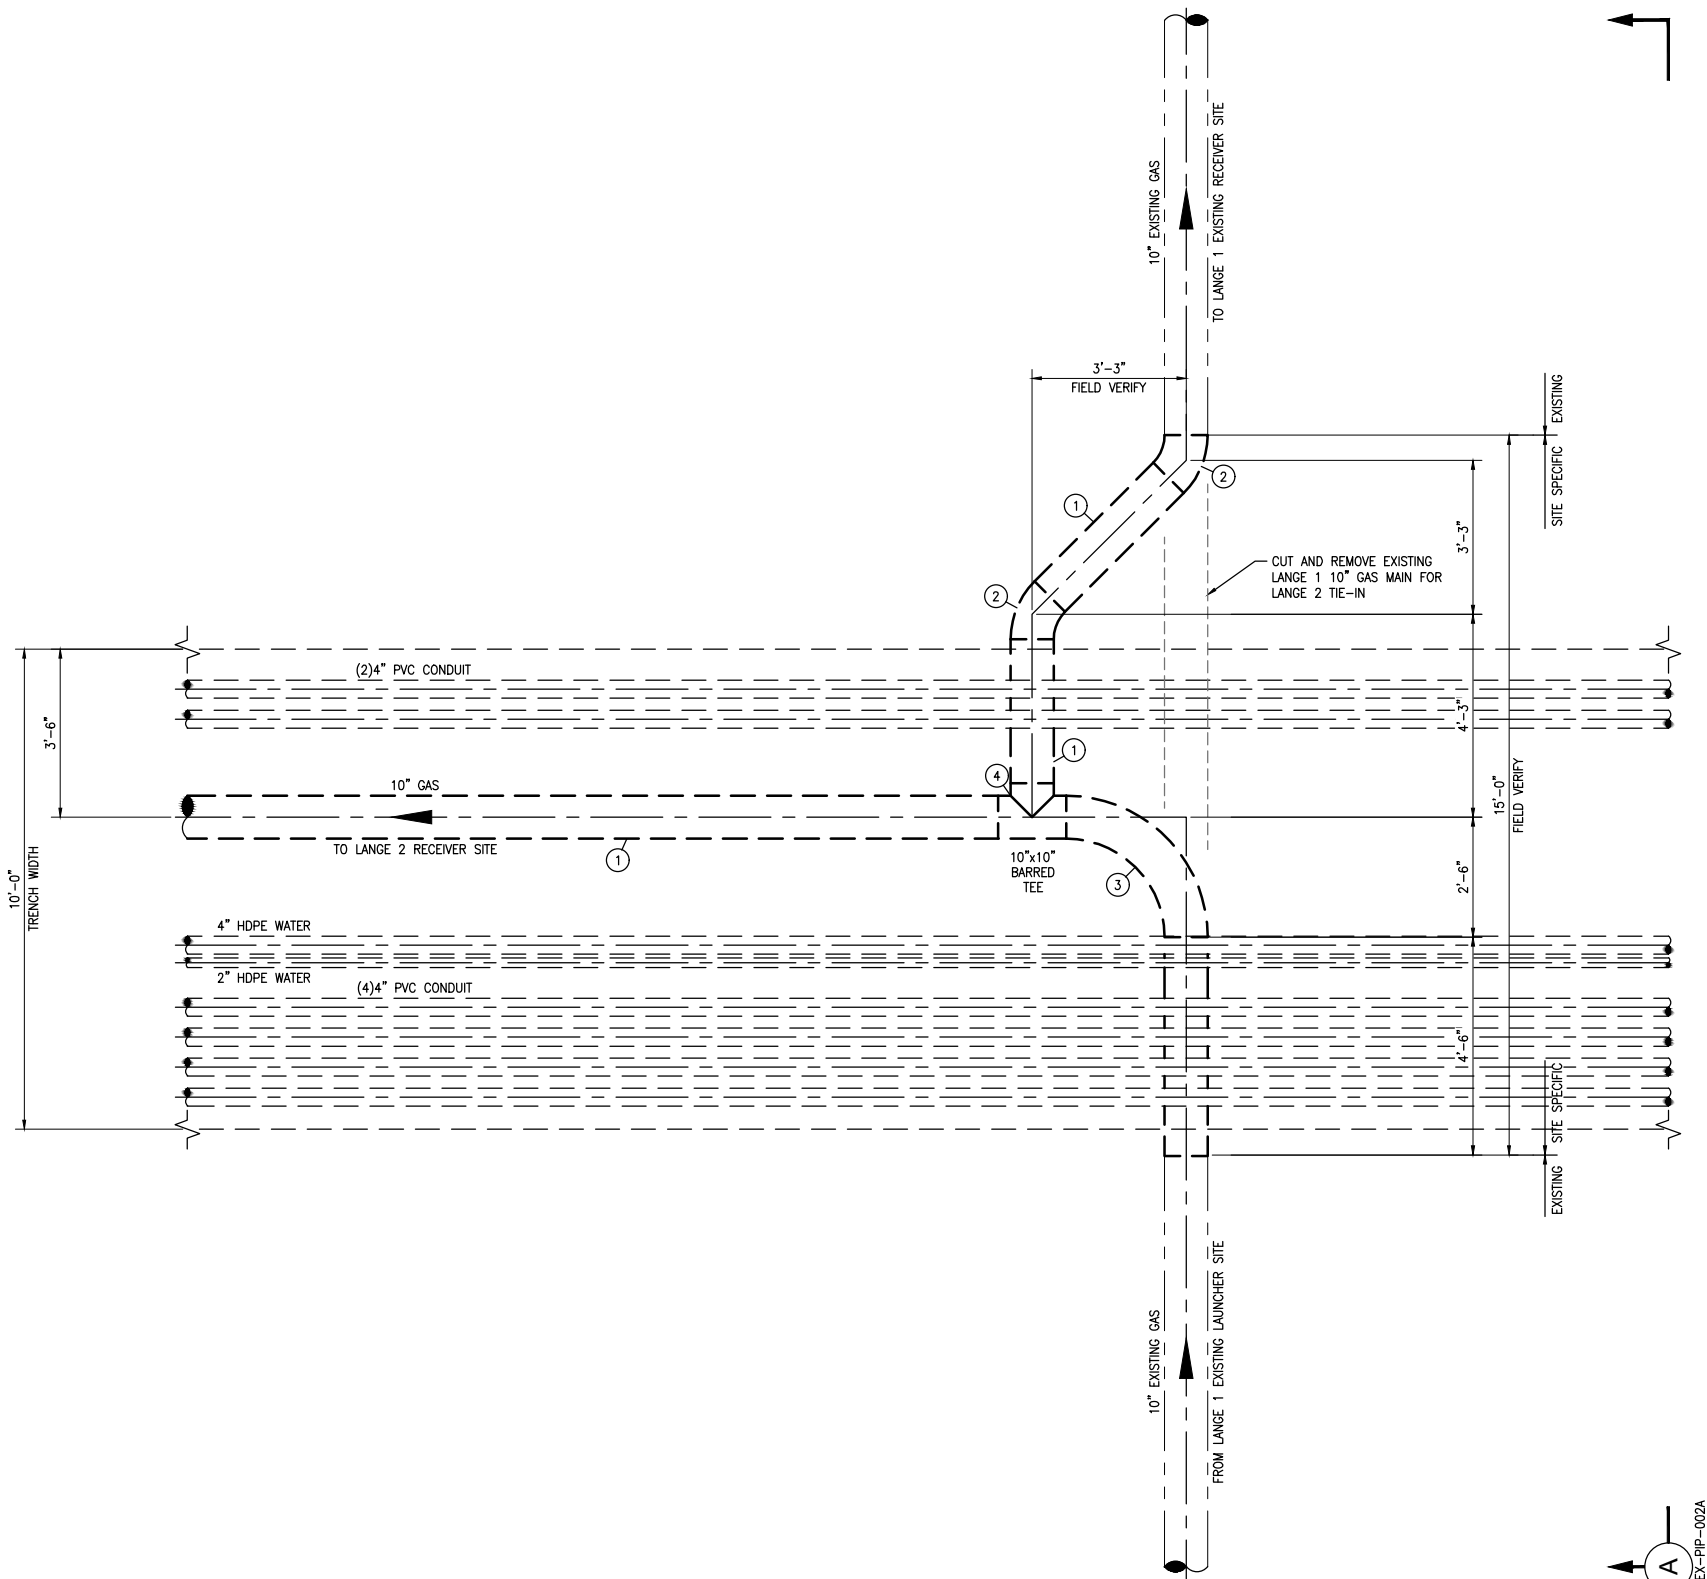

PLOT PLAN
SCALE: 1/2" = 1'-0"

NOTES:	REFERENCE DRAWINGS		REVISIONS								APPROVALS					BLACK HILLS ENERGY			
														SIGNATURE		DATE		LANGE PB2 TIE-IN SITE DETAILED PLAN & BOM	
	BH-LANGEX-PIP-002A	LANGE PB2 - TIE-IN SITE - SECTION	0	ISSUED FOR CONSTRUCTION				MAK	07-02-2025	DAN	07-02-2025	-	-						
DWG NO.	TITLE	REV	DESCRIPTION				BY	DATE	CHK BY	CHK DATE	APR BY	APR DATE	SCALE:		DRAWING NO.	REV.			
													AS NOTED	BH-LANGEX-PIP-002	O				

10'-0" TRENCH WIDTH

GRADE

3'-6" MINIMUM

3" TYP.

7'-5" MINIMUM

5'-0" MINIMUM

3" MIN.

3'-6" MINIMUM

10" EXISTING GAS

EXISTING SITE SPECIFIC

10" EXISTING GAS

EXISTING SITE SPECIFIC

FROM LANGE 1 EXISTING LAUNCHER SITE

TO LANGE 1 EXISTING RECEIVER SITE

2" HDPE WATER

4" HDPE WATER

1'-6" MINIMUM

2'-8"

3'-6"

10"

8"

(4) 4" PVC CONDUIT

(2) 4" PVC CONDUIT

10'-0" TRENCH WIDTH

GRADE

3'-6" MINIMUM

3" TYP.

7'-5" MINIMUM

5'-0" MINIMUM

3" MIN.

3'-6" MINIMUM

10" EXISTING GAS

EXISTING SITE SPECIFIC

10" EXISTING GAS

EXISTING SITE SPECIFIC

FROM LANGE 1 EXISTING LAUNCHER SITE

TO LANGE 1 EXISTING RECEIVER SITE

2" HDPE WATER

4" HDPE WATER

1'-6" MINIMUM

2'-8"

3'-6"

10"

8"

(4) 4" PVC CONDUIT

(2) 4" PVC CONDUIT

SECTION A


SCALE: 1" = 1'-0"

BH-LANGEX-PIP-002

NOTES:	REFERENCE DRAWINGS		REVISIONS								APPROVALS					BLACK HILLS ENERGY		
												SIGNATURE	DATE			LANGE PB2 TIE-IN SITE SECTION		
BH-LANGEX-PIP-002	LANGE PB2 - TIE-IN SITE - DETAILED PLAN	0	ISSUED FOR CONSTRUCTION			MAK	07-02-2025	DAN	07-02-2025	-	-							
DWG NO.	TITLE	REV	DESCRIPTION			BY	DATE	CHK BY	CHK DATE	APR BY	APR DATE							

THIS DRAWING AND THE DESIGN IT COVERS ARE CONFIDENTIAL AND REMAIN THE PROPERTY OF CHEVRON AND SHALL NOT BE DISCLOSED TO OTHERS OR REPRODUCED IN ANY MANNER OR USED FOR ANY PURPOSE WHATSOEVER EXCEPT BY WRITTEN PERMISSION BY THE OWNER.
FILE PATH: F:\CORROSION\BLACK HILLS CORPORATION\SOUTH DAKOTA\PROJECTS\2025 LANGE PB2\09 PROJECT DRAWINGS\09 PIPING\BH-LANGEX-PIP-002.DWG BY:MKNUSEN DATE:Jul 14, 2025 9:56am

Bill of Material					
MARK	QTY	SIZE	DESCRIPTION	LENGTH	
1	1	10"	PIPE, 10.75" OD x STD (0.365), SMLS/ERW, CS, API 5L, PSL2-GR.X52, ASME B36.10M, W/ FBE	57'-3 7/8"	
2	2	10"	ELBOW, 45° LR, BW, SCH STD, CS, ASTM A234 WPB, ASME B16.9	-	
3	1	10"	ELBOW, 90° 3R, BW, SEGMENTABLE, SCH STD, CS, ASTM A234 WPB, ASME B16.9	-	
4	1	10"	TEE, BW, SCH STD, CS, ASTM A234 WPB, ASME B16.9	-	

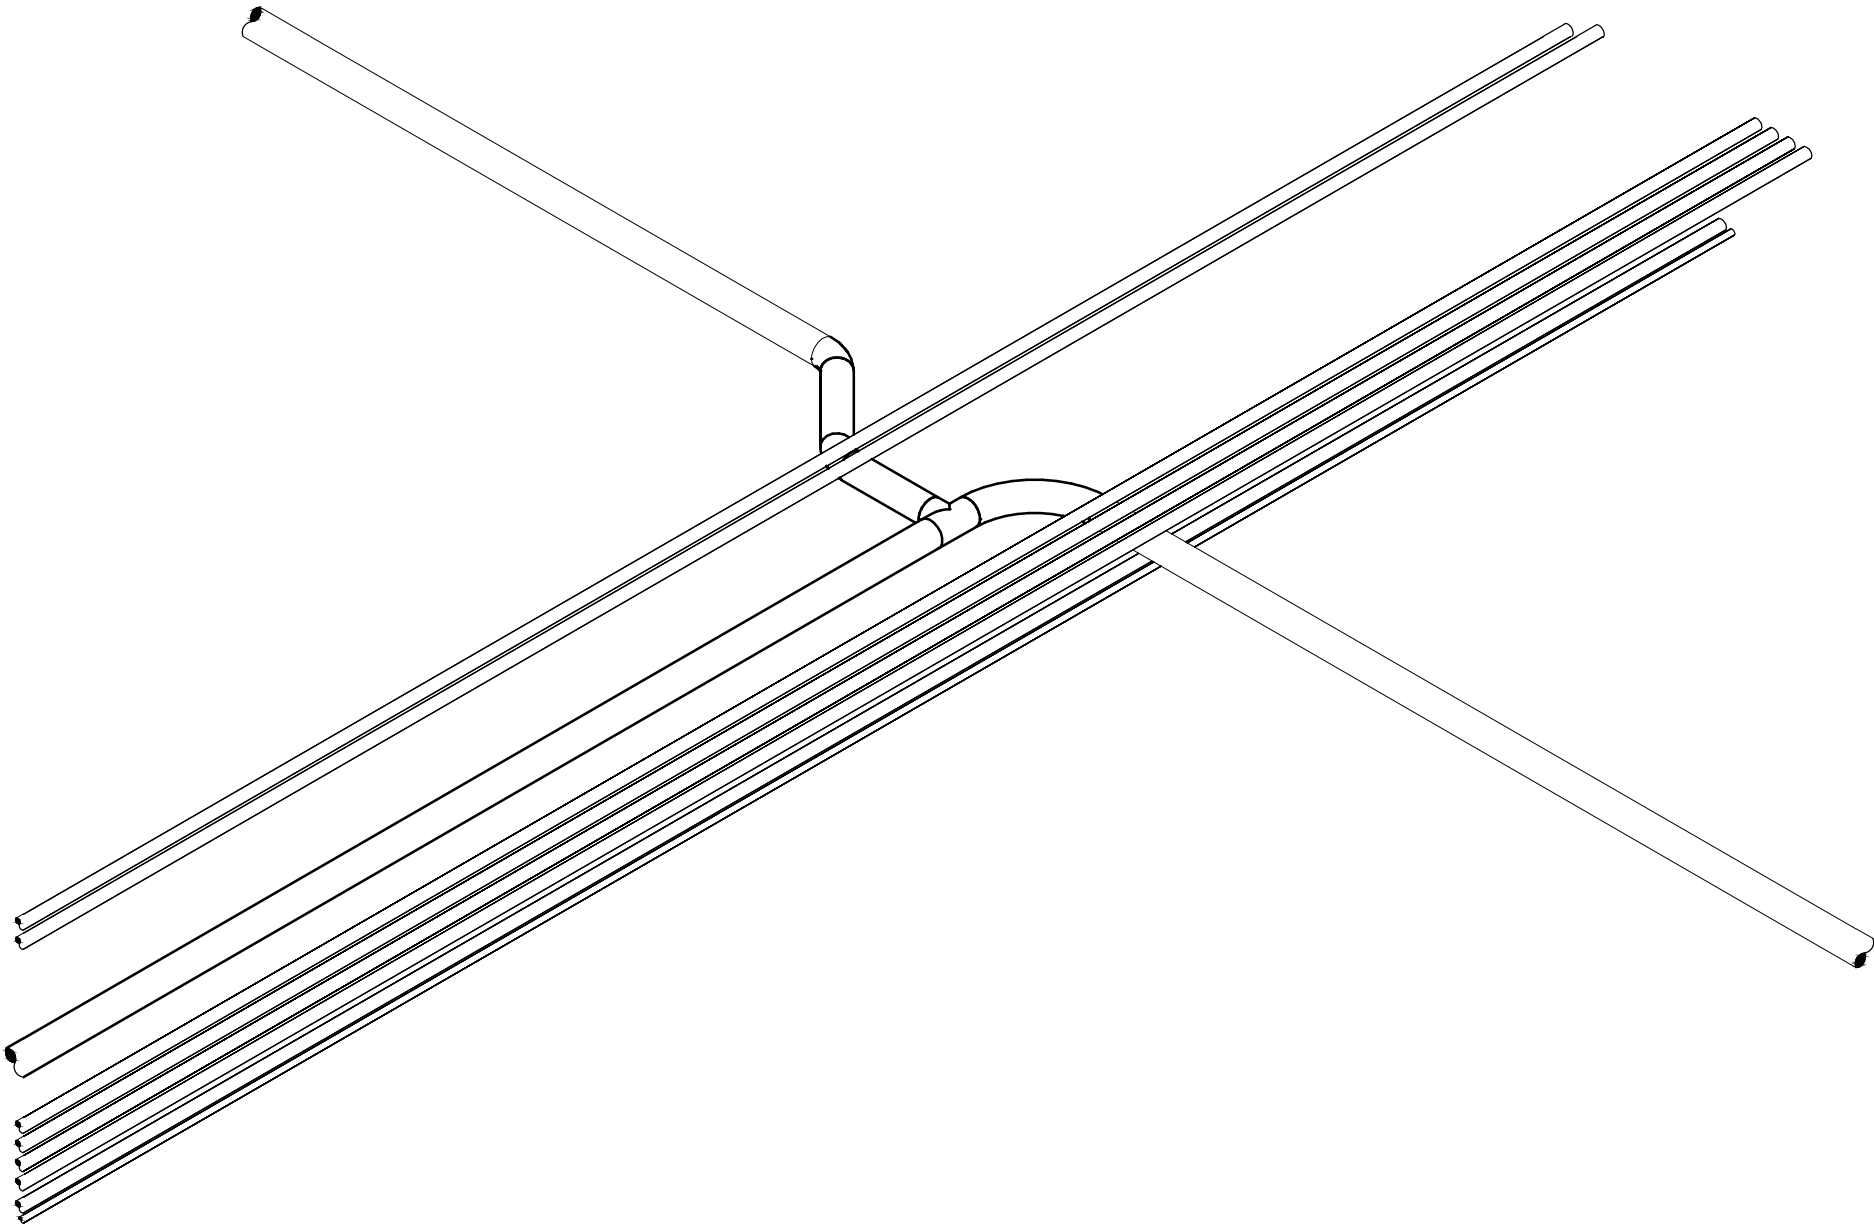

ISOMETRIC
SCALE: NTS

NOTES:	REFERENCE DRAWINGS		REVISIONS								APPROVALS					BLACK HILLS ENERGY		
														SIGNATURE		DATE	LANGE PB2 TIE-IN SITE ISOMETRIC & BILL OF MATERIAL	
	BH-LANGEX-PIP-002	LANGE PB2 – TIE-IN SITE – DETAILED PLAN	0	ISSUED FOR CONSTRUCTION				MAK	07-02-2025	DAN	07-02-2025	-	-		SCALE:		DRAWING NO.	REV.
	DWG NO.	TITLE	REV	DESCRIPTION				BY	DATE	CHK BY	CHK DATE	APR BY	APR DATE		AS NOTED	BH-LANGEX-PIP-002B		0