

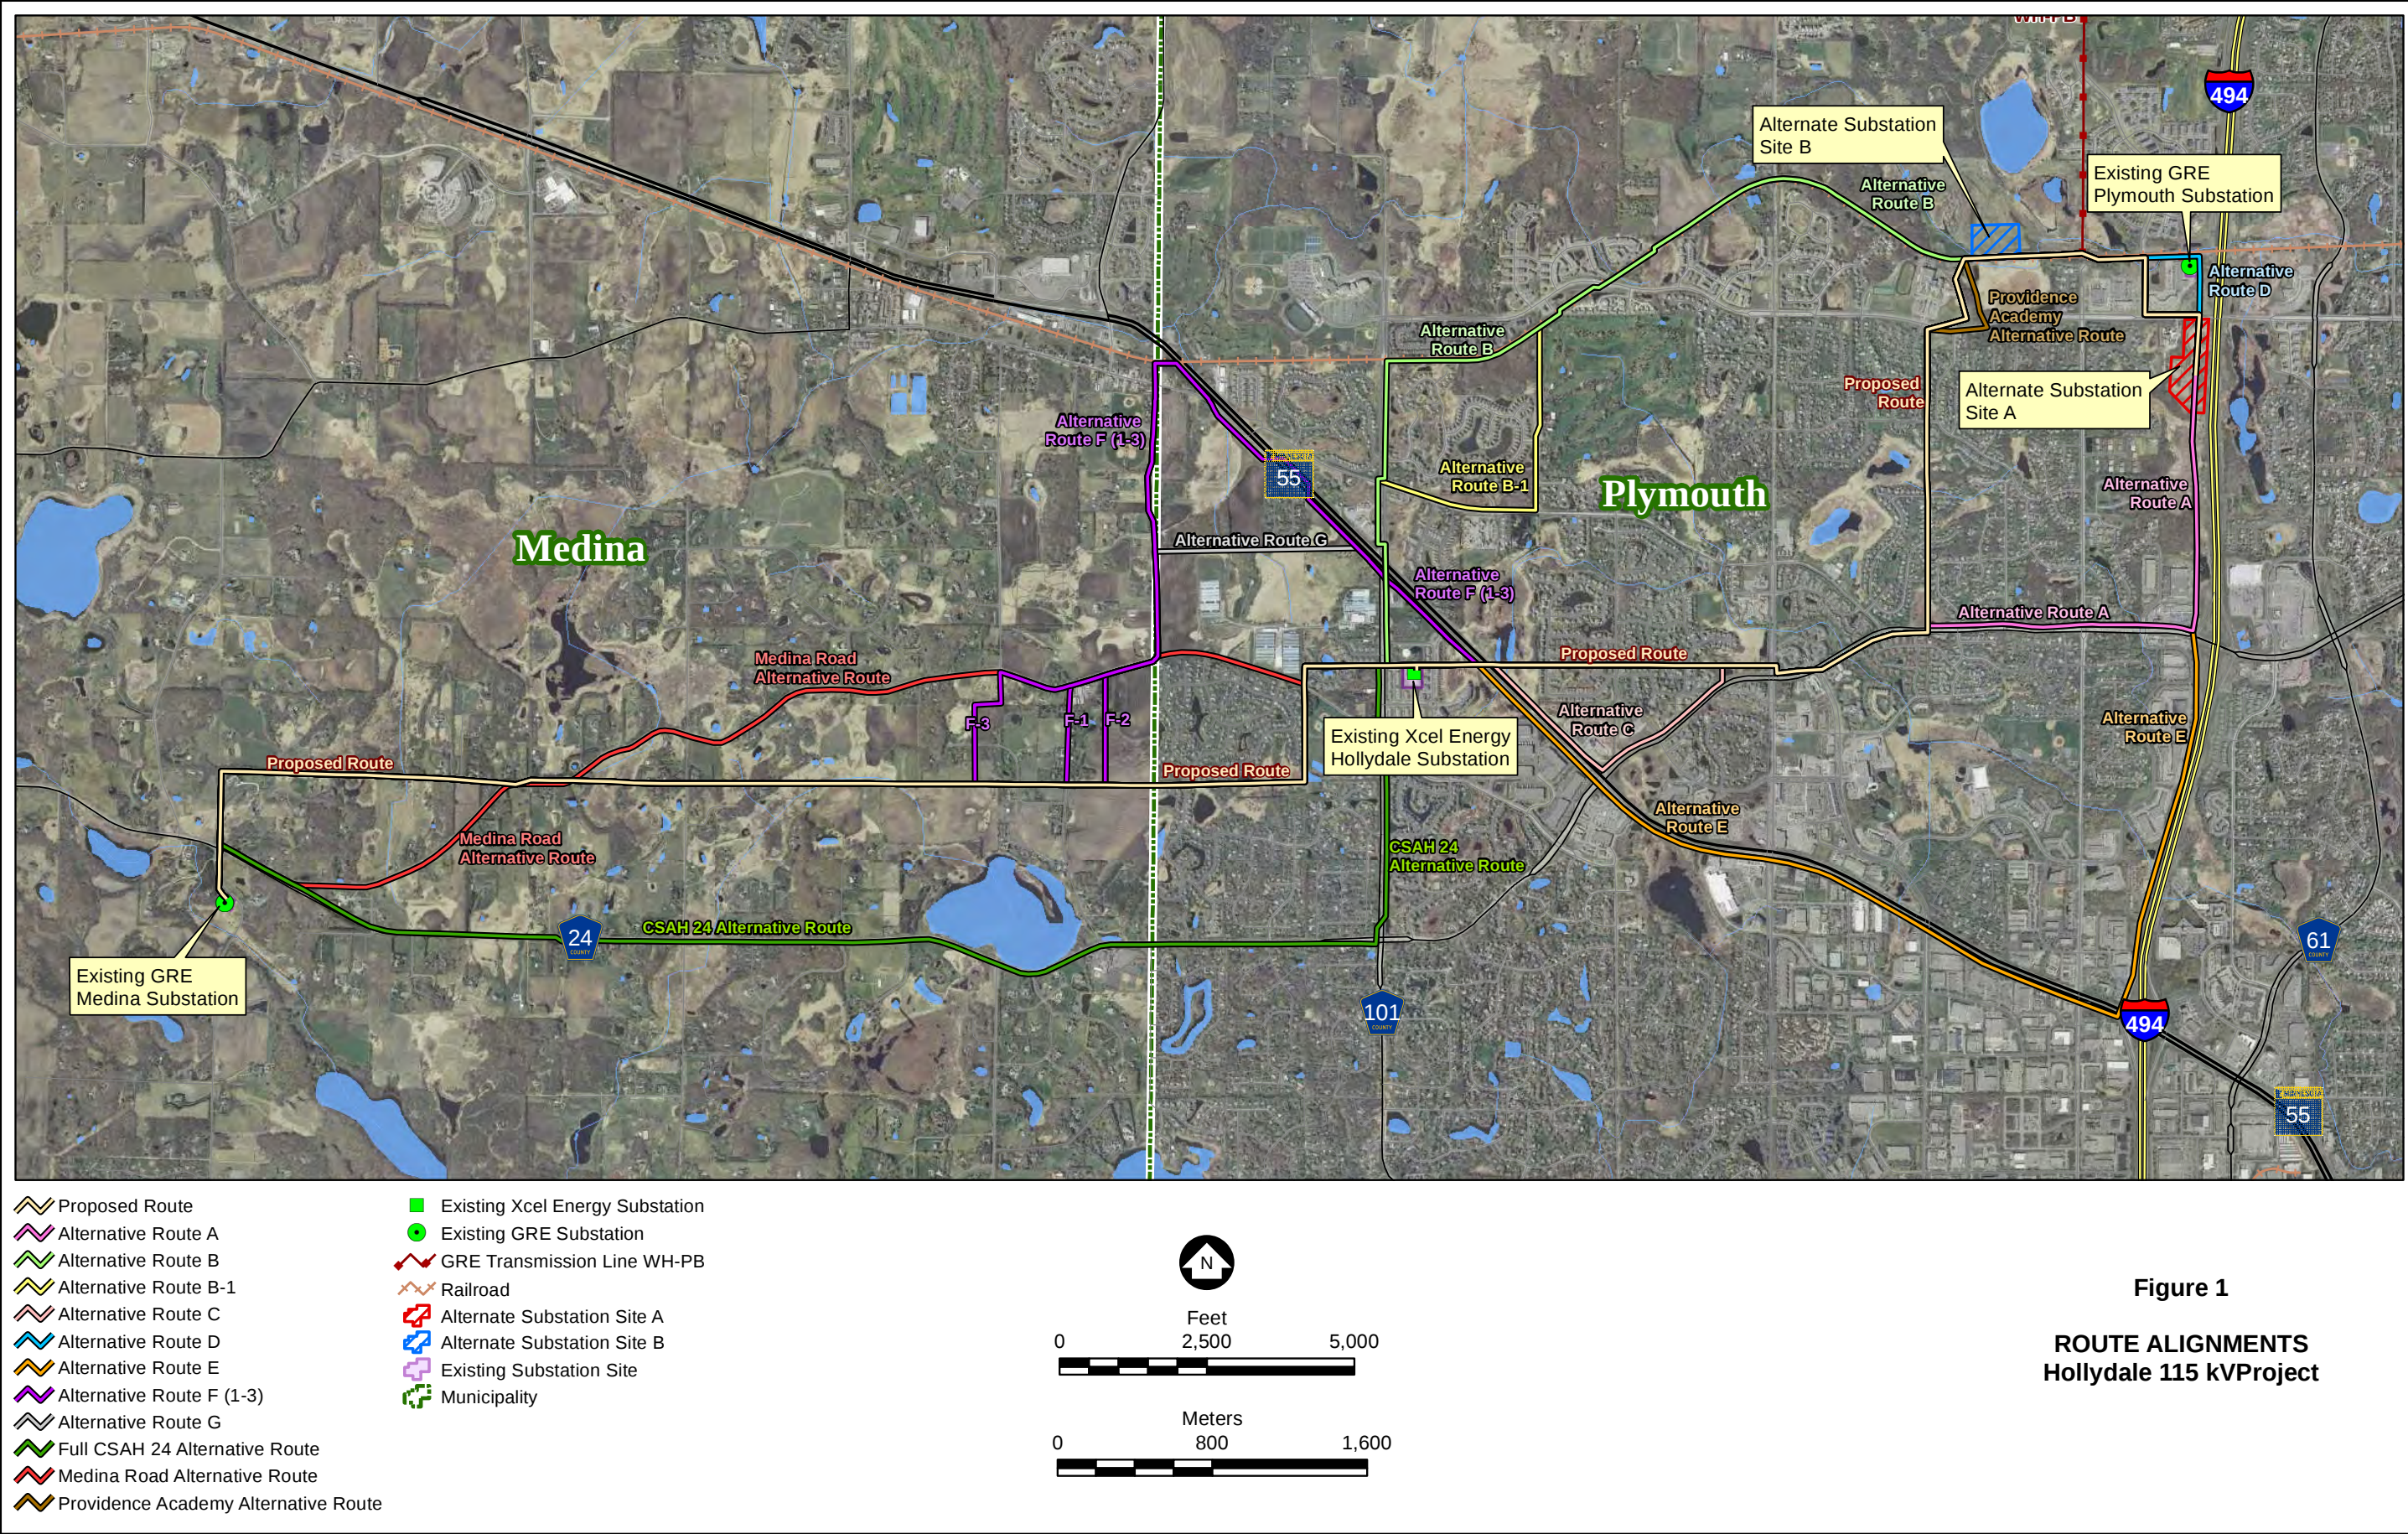


Figure 1
ROUTE ALIGNMENTS
Hollydale 115 kV Project