


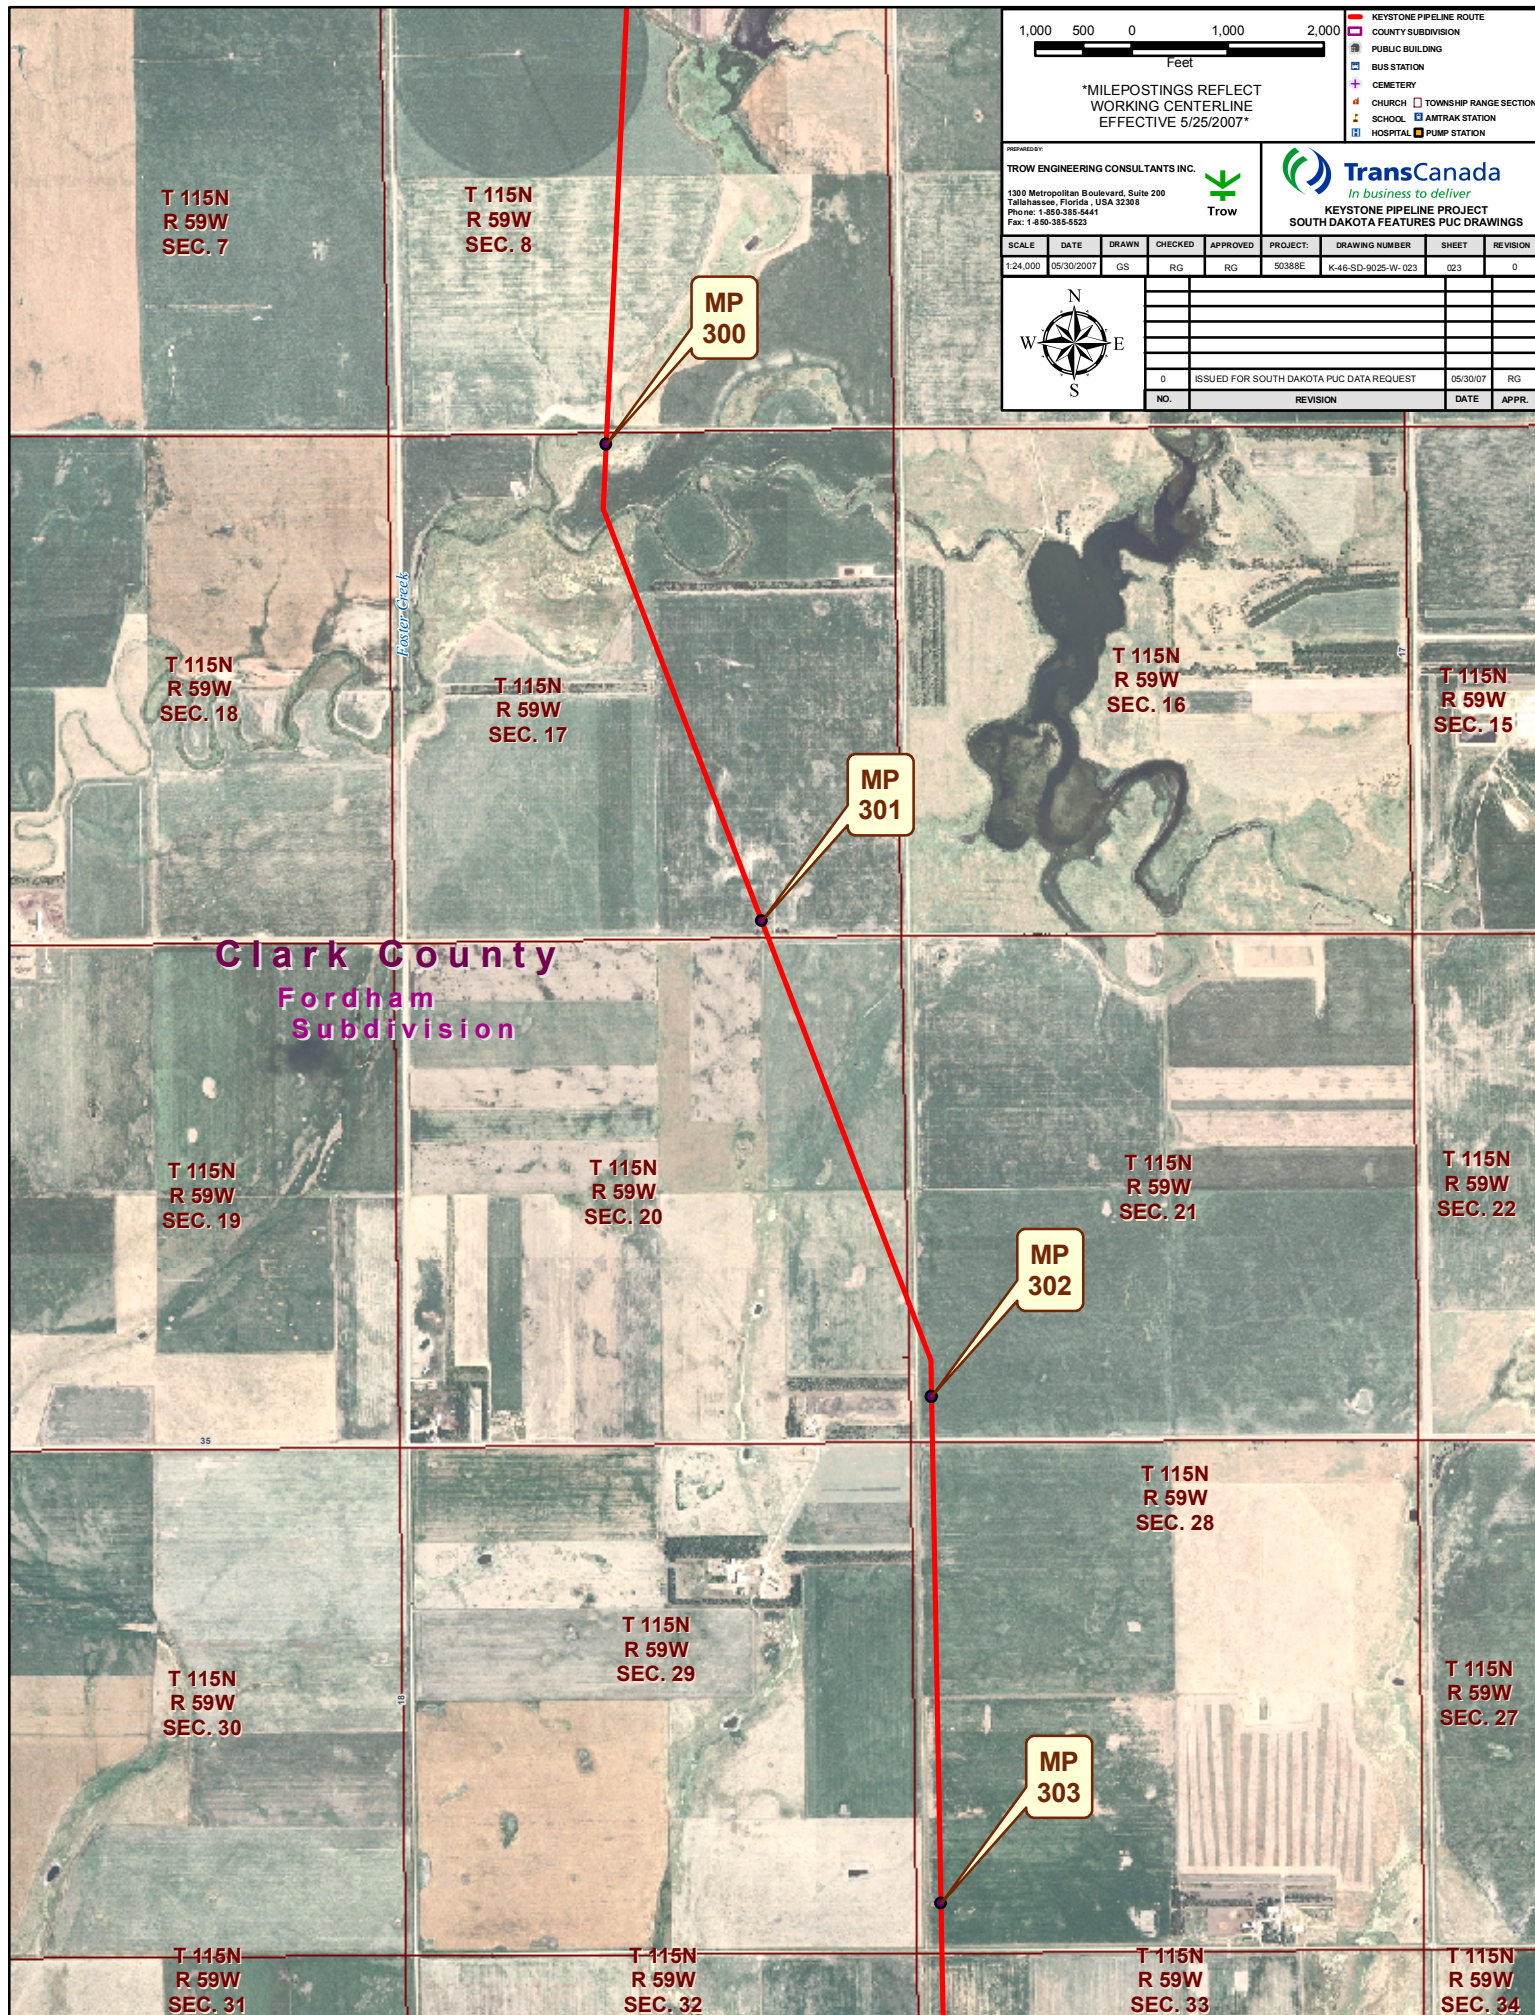

1,000 500 0 1,000 2,000
Feet

*MILEPOSTINGS REFLECT
WORKING CENTERLINE
EFFECTIVE 5/25/2007*

KEYSTONE PIPELINE ROUTE

COUNTY SUBDIVISION

PUBLIC BUILDING

BUS STATION

CEMETERY

CHURCH

SCHOOL

HOSPITAL

TOWNSHIP RANGE SECTION

AMTRAK STATION

PUMP STATION

PROPOSED BY:
TROW ENGINEERING CONSULTANTS INC.
1300 Metropolitan Boulevard, Suite 200
Tallahassee, Florida, USA 32308
Phone: 1-850-385-5441
Fax: 1-850-385-5523

Trow

TransCanada
In business to deliver

KEYSTONE PIPELINE PROJECT
SOUTH DAKOTA FEATURES PUC DRAWINGS

SCALE	DATE	DRAWN	CHECKED	APPROVED	PROJECT	DRAWING NUMBER	SHEET	REVISION
1:24,000	05/30/2007	GS	RG	RG	50388E	K-46-SD-9025-W-023	023	0

NO.	REVISION	DATE	APPR.
0	ISSUED FOR SOUTH DAKOTA PUC DATA REQUEST	05/30/07	RG

Clark County
Fordham
Subdivision