


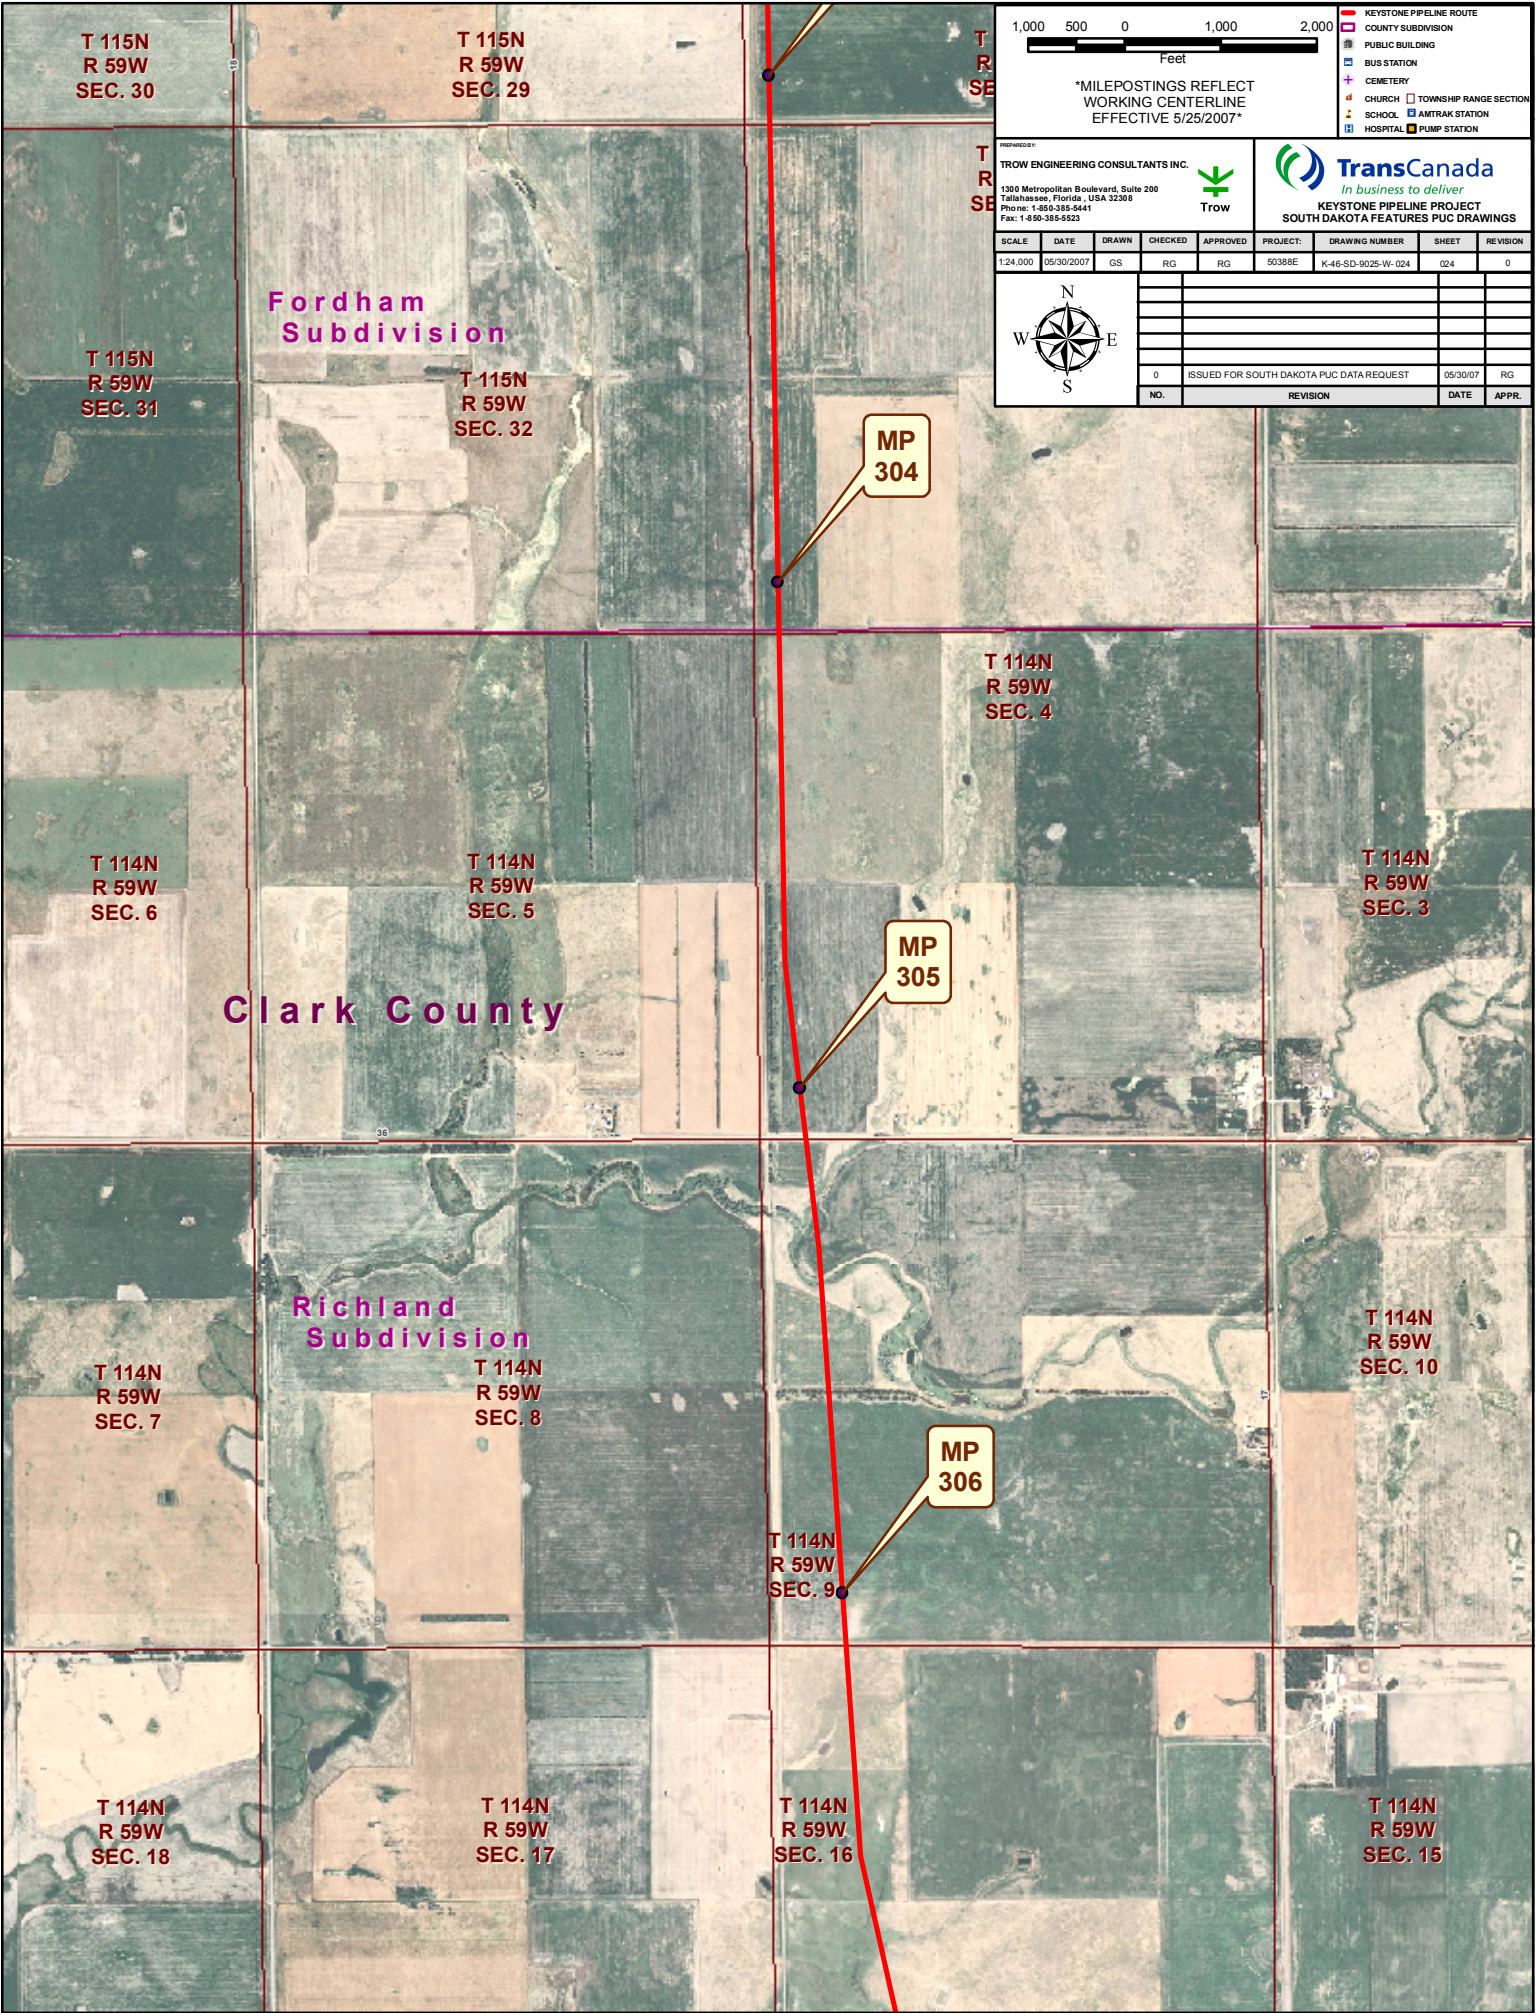

T 115N
R 59W
SEC. 30

T 115N
R 59W
SEC. 29

T 115N
R 59W
SEC. 31

T 115N
R 59W
SEC. 32

Fordham
Subdivision

T 114N
R 59W
SEC. 6

T 114N
R 59W
SEC. 5

Clark County

T 114N
R 59W
SEC. 7

T 114N
R 59W
SEC. 8

Richland
Subdivision

T 114N
R 59W
SEC. 18

T 114N
R 59W
SEC. 17

T 114N
R 59W
SEC. 9

T 114N
R 59W
SEC. 16

T 114N
R 59W
SEC. 4

T 114N
R 59W
SEC. 3

T 114N
R 59W
SEC. 10

T 114N
R 59W
SEC. 15



*MILEPOSTINGS REFLECT
WORKING CENTERLINE
EFFECTIVE 5/25/2007*

- KEYSTONE PIPELINE ROUTE
- COUNTY SUBDIVISION
- PUBLIC BUILDING
- BUS STATION
- CEMETERY
- CHURCH
- SCHOOL
- HOSPITAL
- TOWNSHIP RANGE SECTION
- AMTRAK STATION
- PUMP STATION

PROPOSED BY:
TROW ENGINEERING CONSULTANTS INC.
1300 Metropolitan Boulevard, Suite 200
Tallahassee, Florida, USA 32308
Phone: 1-850-385-5441
Fax: 1-850-385-5523



TransCanada
In business to deliver
KEYSTONE PIPELINE PROJECT
SOUTH DAKOTA FEATURES PUC DRAWINGS

SCALE	DATE	DRAWN	CHECKED	APPROVED	PROJECT	DRAWING NUMBER	SHEET	REVISION
1:24,000	05/30/2007	GS	RG	RG	50388E	K-46-SD-9025-W-024	024	0
ISSUED FOR SOUTH DAKOTA PUC DATA REQUEST								
NO.	REVISION						DATE	APPR.

