



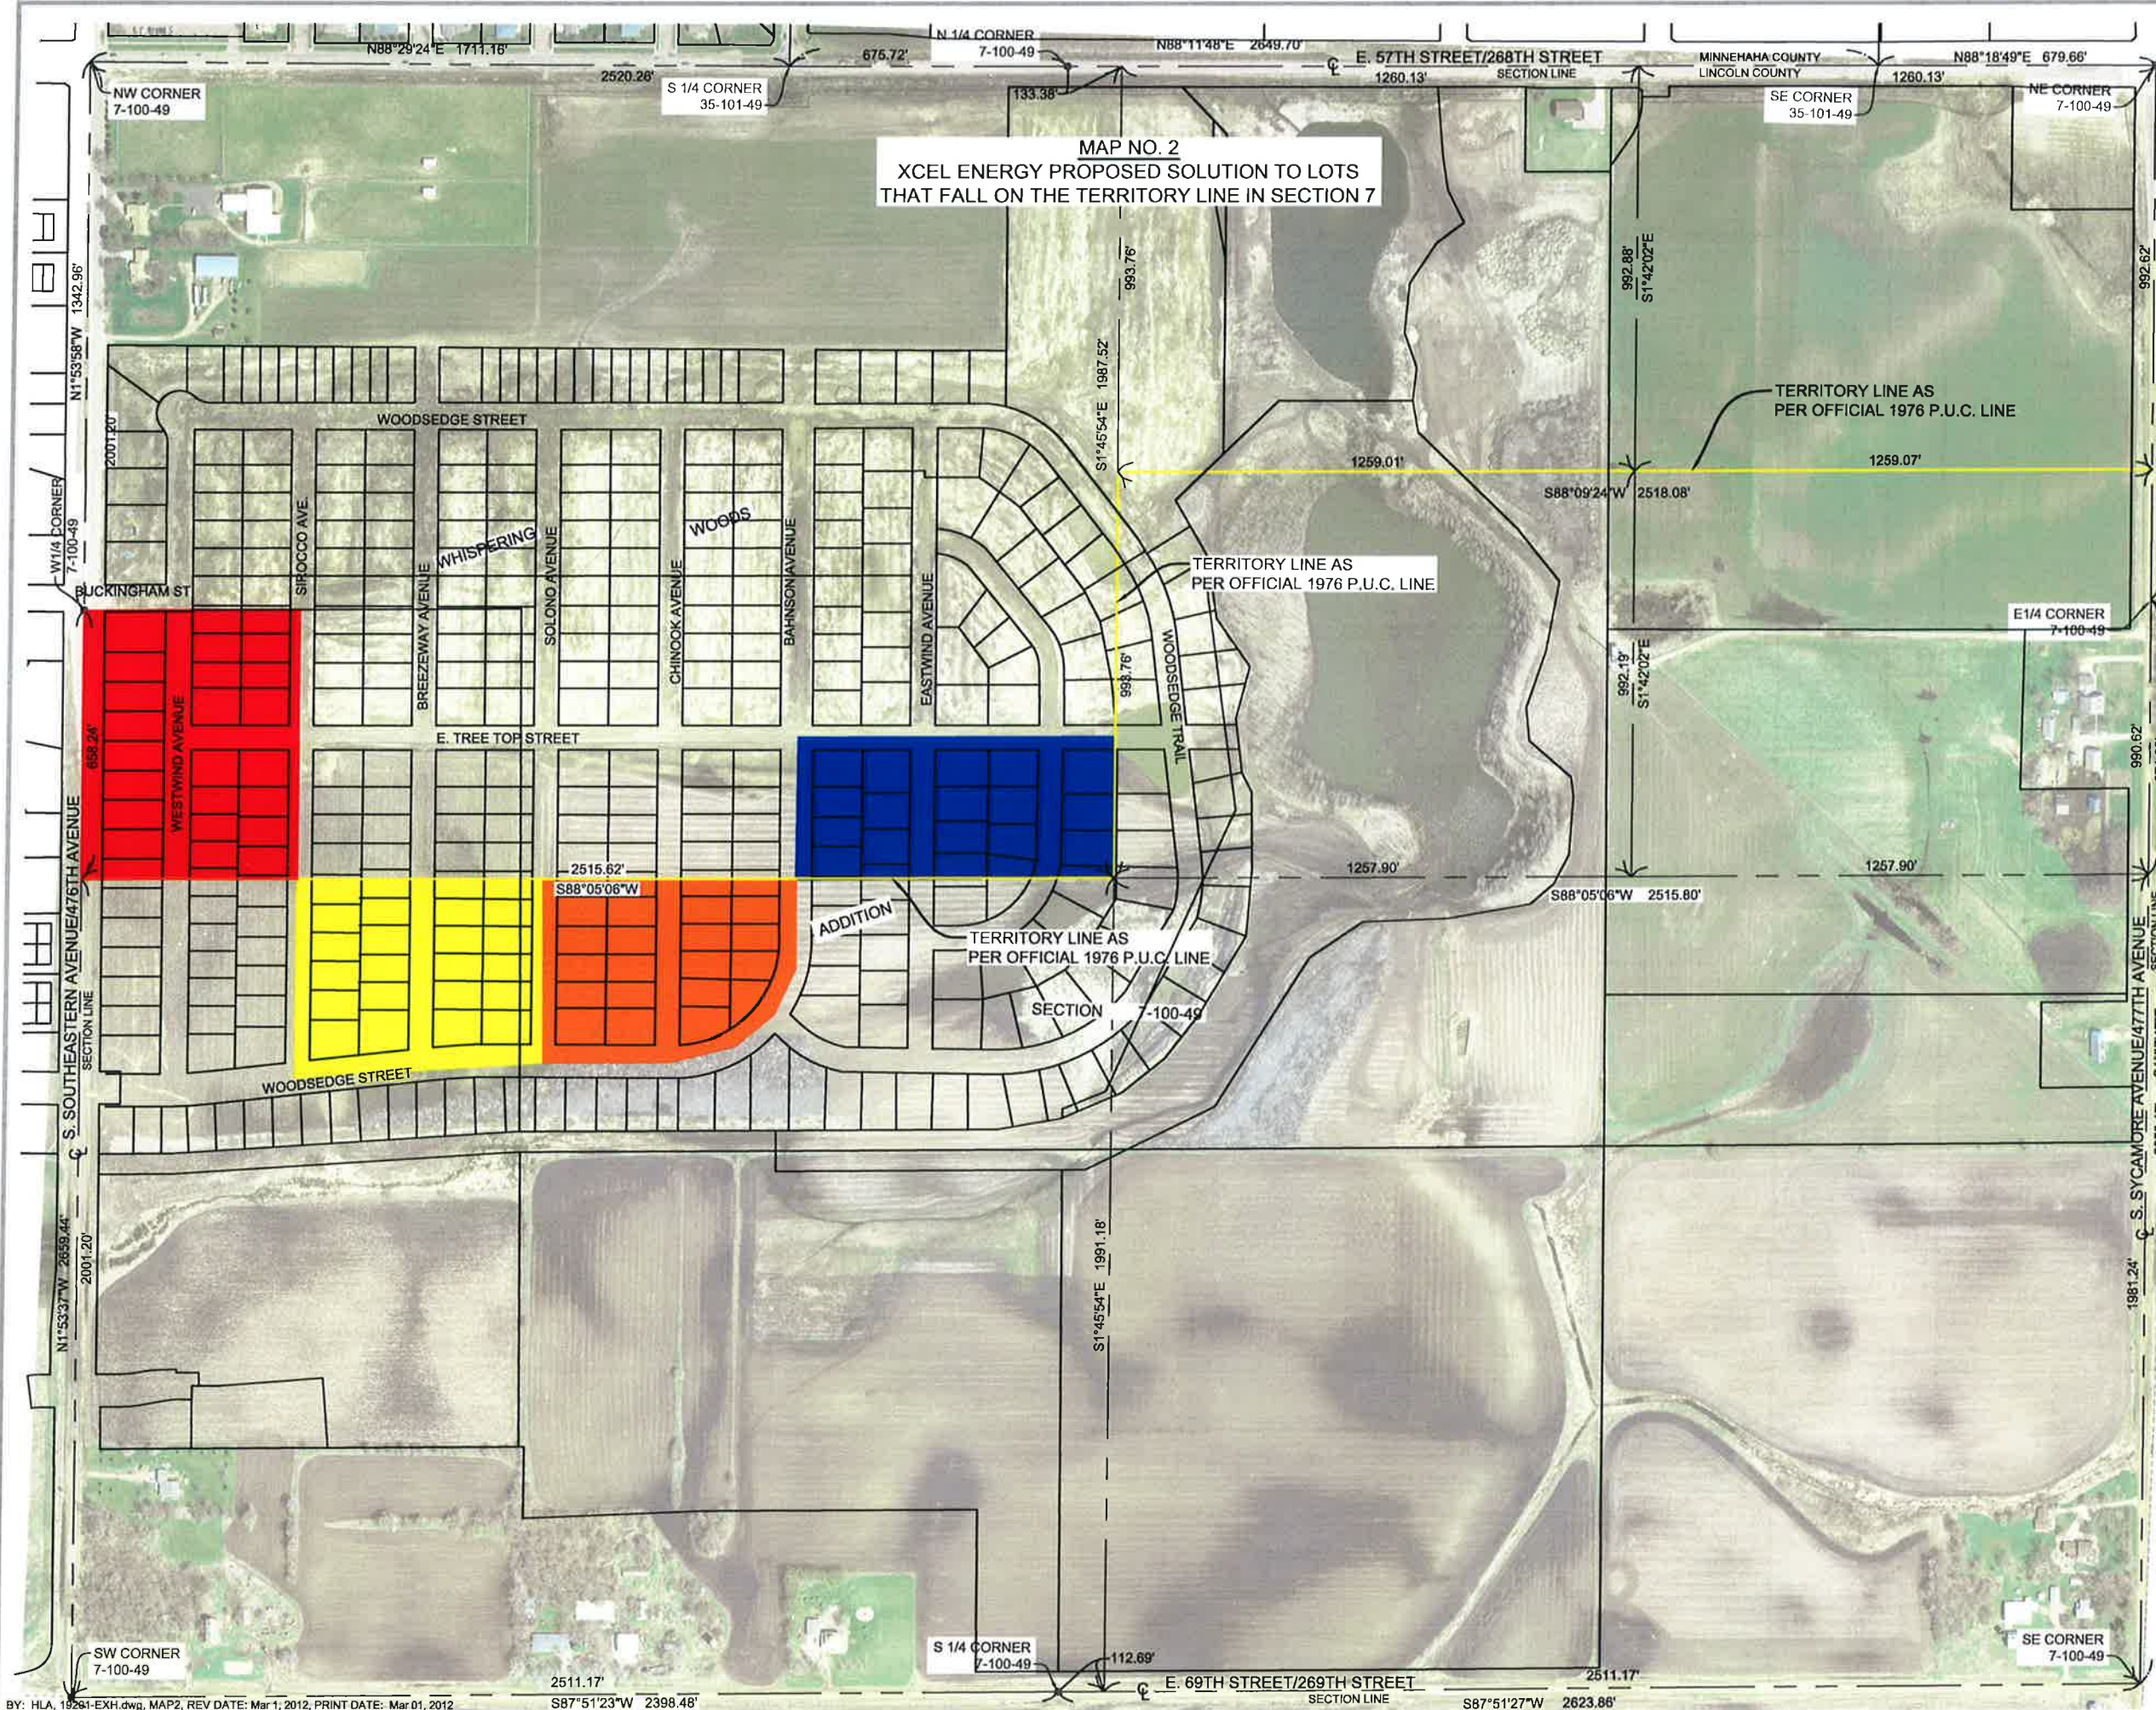

MAP NO. 2
XCEL ENERGY PROPOSED SOLUTION TO LOTS
THAT FALL ON THE TERRITORY LINE IN SECTION 7

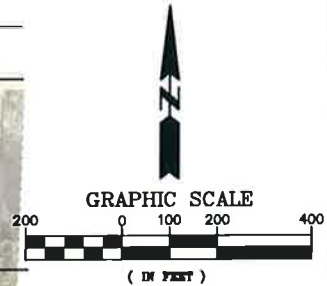

LEGEND

- TOTAL = 25 LOTS
XCEL ENERGY TERRITORY
WHERE SE COOP HAS
ALREADY LAID FACILITIES
- TOTAL = 24 LOTS
TERRITORY XCEL ENERGY
PROPOSED TO RECEIVE IN
COMPENSATION
- TOTAL = 23 LOTS
SE COOP TERRITORY
THAT XCEL ENERGY
WOULD RECEIVE
- TOTAL = 19 LOTS
XCEL ENERGY TERRITORY
THAT SE COOP WOULD
RECEIVE

I, EUGENE F. MAURICE, HEREBY CERTIFY
THAT THIS SURVEY, PLAN OR REPORT
WAS PREPARED BY ME OR UNDER MY
DIRECT SUPERVISION AND THAT I AM A
DULY REGISTERED LAND SURVEYOR
UNDER THE LAWS OF THE STATE OF
SOUTH DAKOTA.

DATE:

EUGENE F. MAURICE
REG. NO. 4478

Engineering Solutions

Sayre Associates
216 S. Duane Avenue • Sioux Falls, SD 57104
Phone: (605) 332-7211 • Fax: (605) 332-7222

XCEL ENERGY
JIM WILCOX
SECTION 7, T100N, R49W, OF THE 5TH P.M., LINCOLN CO., S.D.
57TH STREET & SOUTHEASTERN AVENUE

PROJECT NO.:	19201
SURVEYED BY:	EFM
CREATED BY:	HLA
APPROVED BY:	DNB
REVISION DATE:	
TERRITORY EXHIBIT MAP 2	