
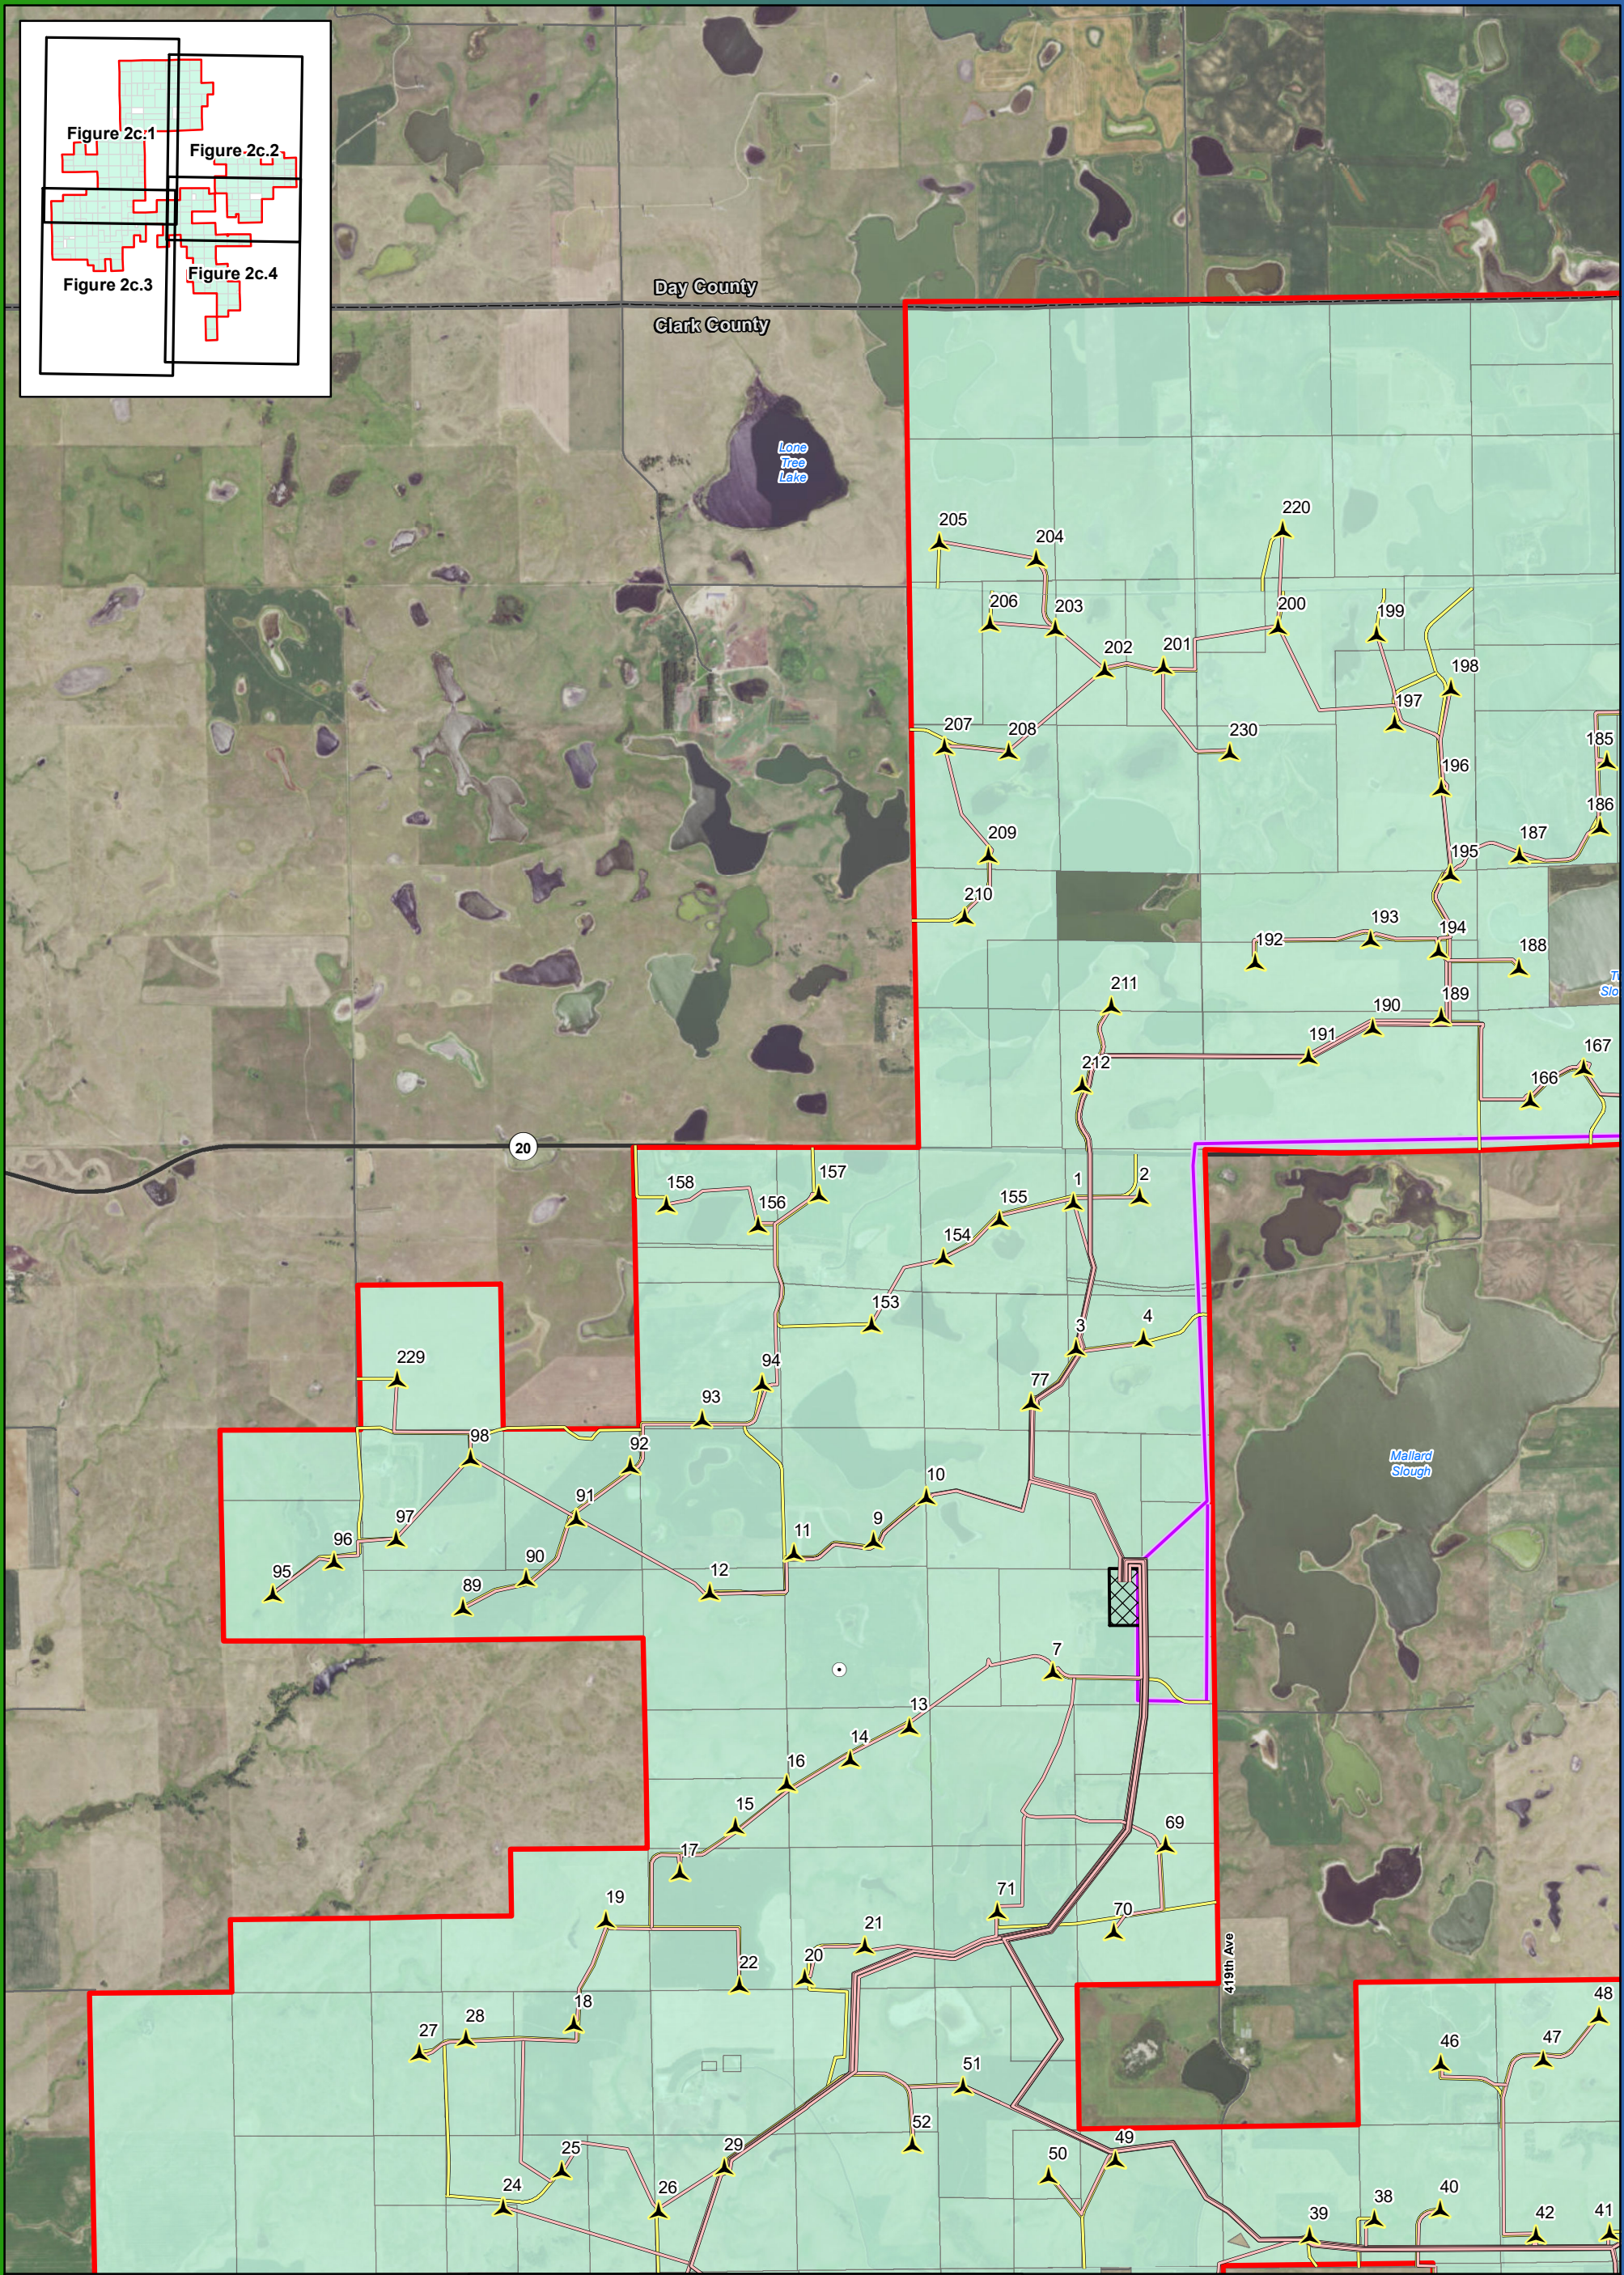


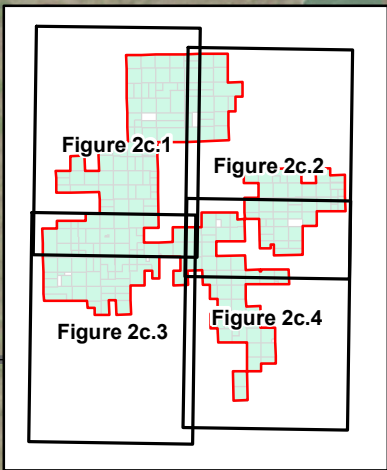

0 0.25 0.5 1
Miles




Imagery Source: 2015 Color FSA
Data Source: Geronimo Energy, US Census, SD DOT



Figure 2c.1
Preliminary Project Layout Map Series
GE 2.5-116

Crocker Wind Farm
Clark County, SD
45.079602, -97.845696

- Preliminary Turbine Location
- Project Area Boundary
- Project Substation
- Interconnect Substation
- Interconnection 345 kV Transmission Line
- Preliminary Collection Line
- Preliminary Access Road
- Temporary Met Tower
- Site Control Status**
 - Participants

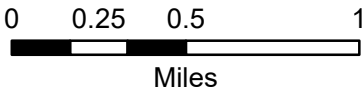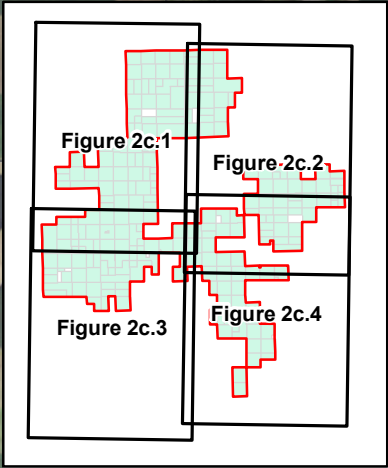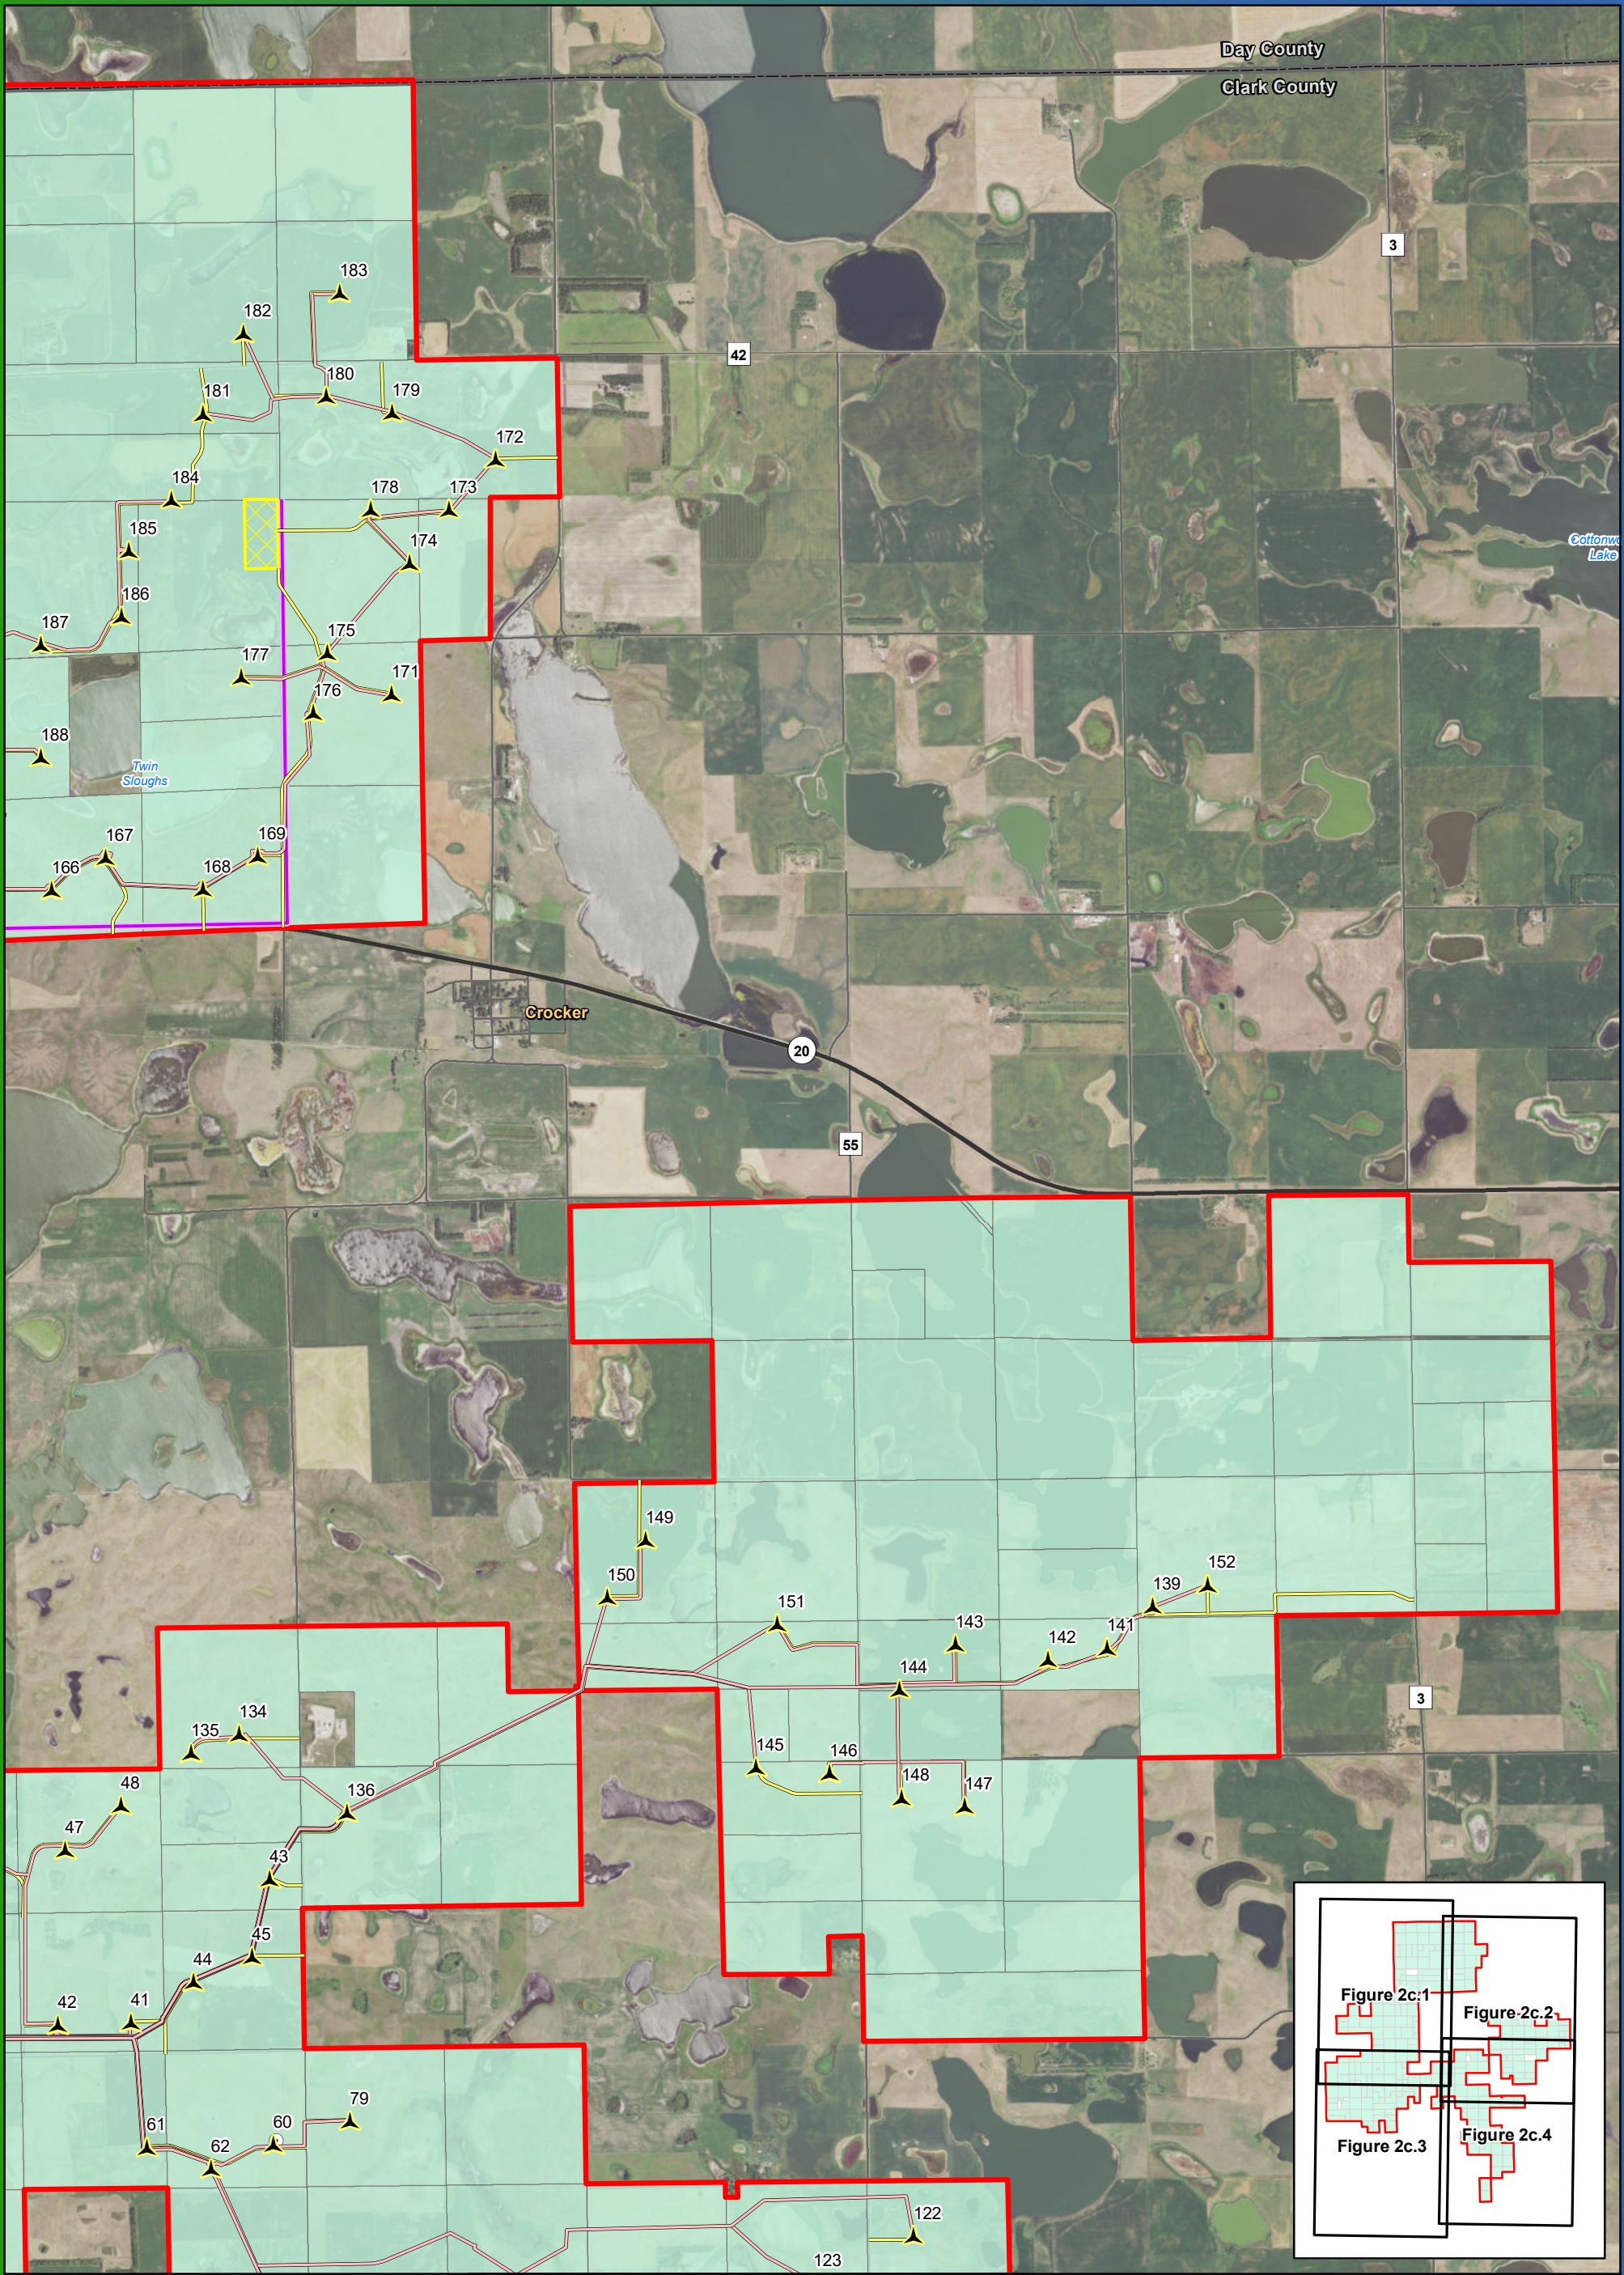

Imagery Source: 2015 Color FSA
Data Source: Geronimo Energy, US Census, SD DOT

Figure 2c.2
Preliminary Project Layout Map Series
GE 2.5-116

Crocker Wind Farm
Clark County, SD
45.079602, -97.845696

- | | |
|--|----------------------------|
| Preliminary Turbine Location | Temporary Met Tower |
| Project Area Boundary | Site Control Status |
| Project Substation | Participants |
| Interconnect Substation | |
| Interconnection 345 kV Transmission Line | |
| Preliminary Collection Line | |
| Preliminary Access Road | |


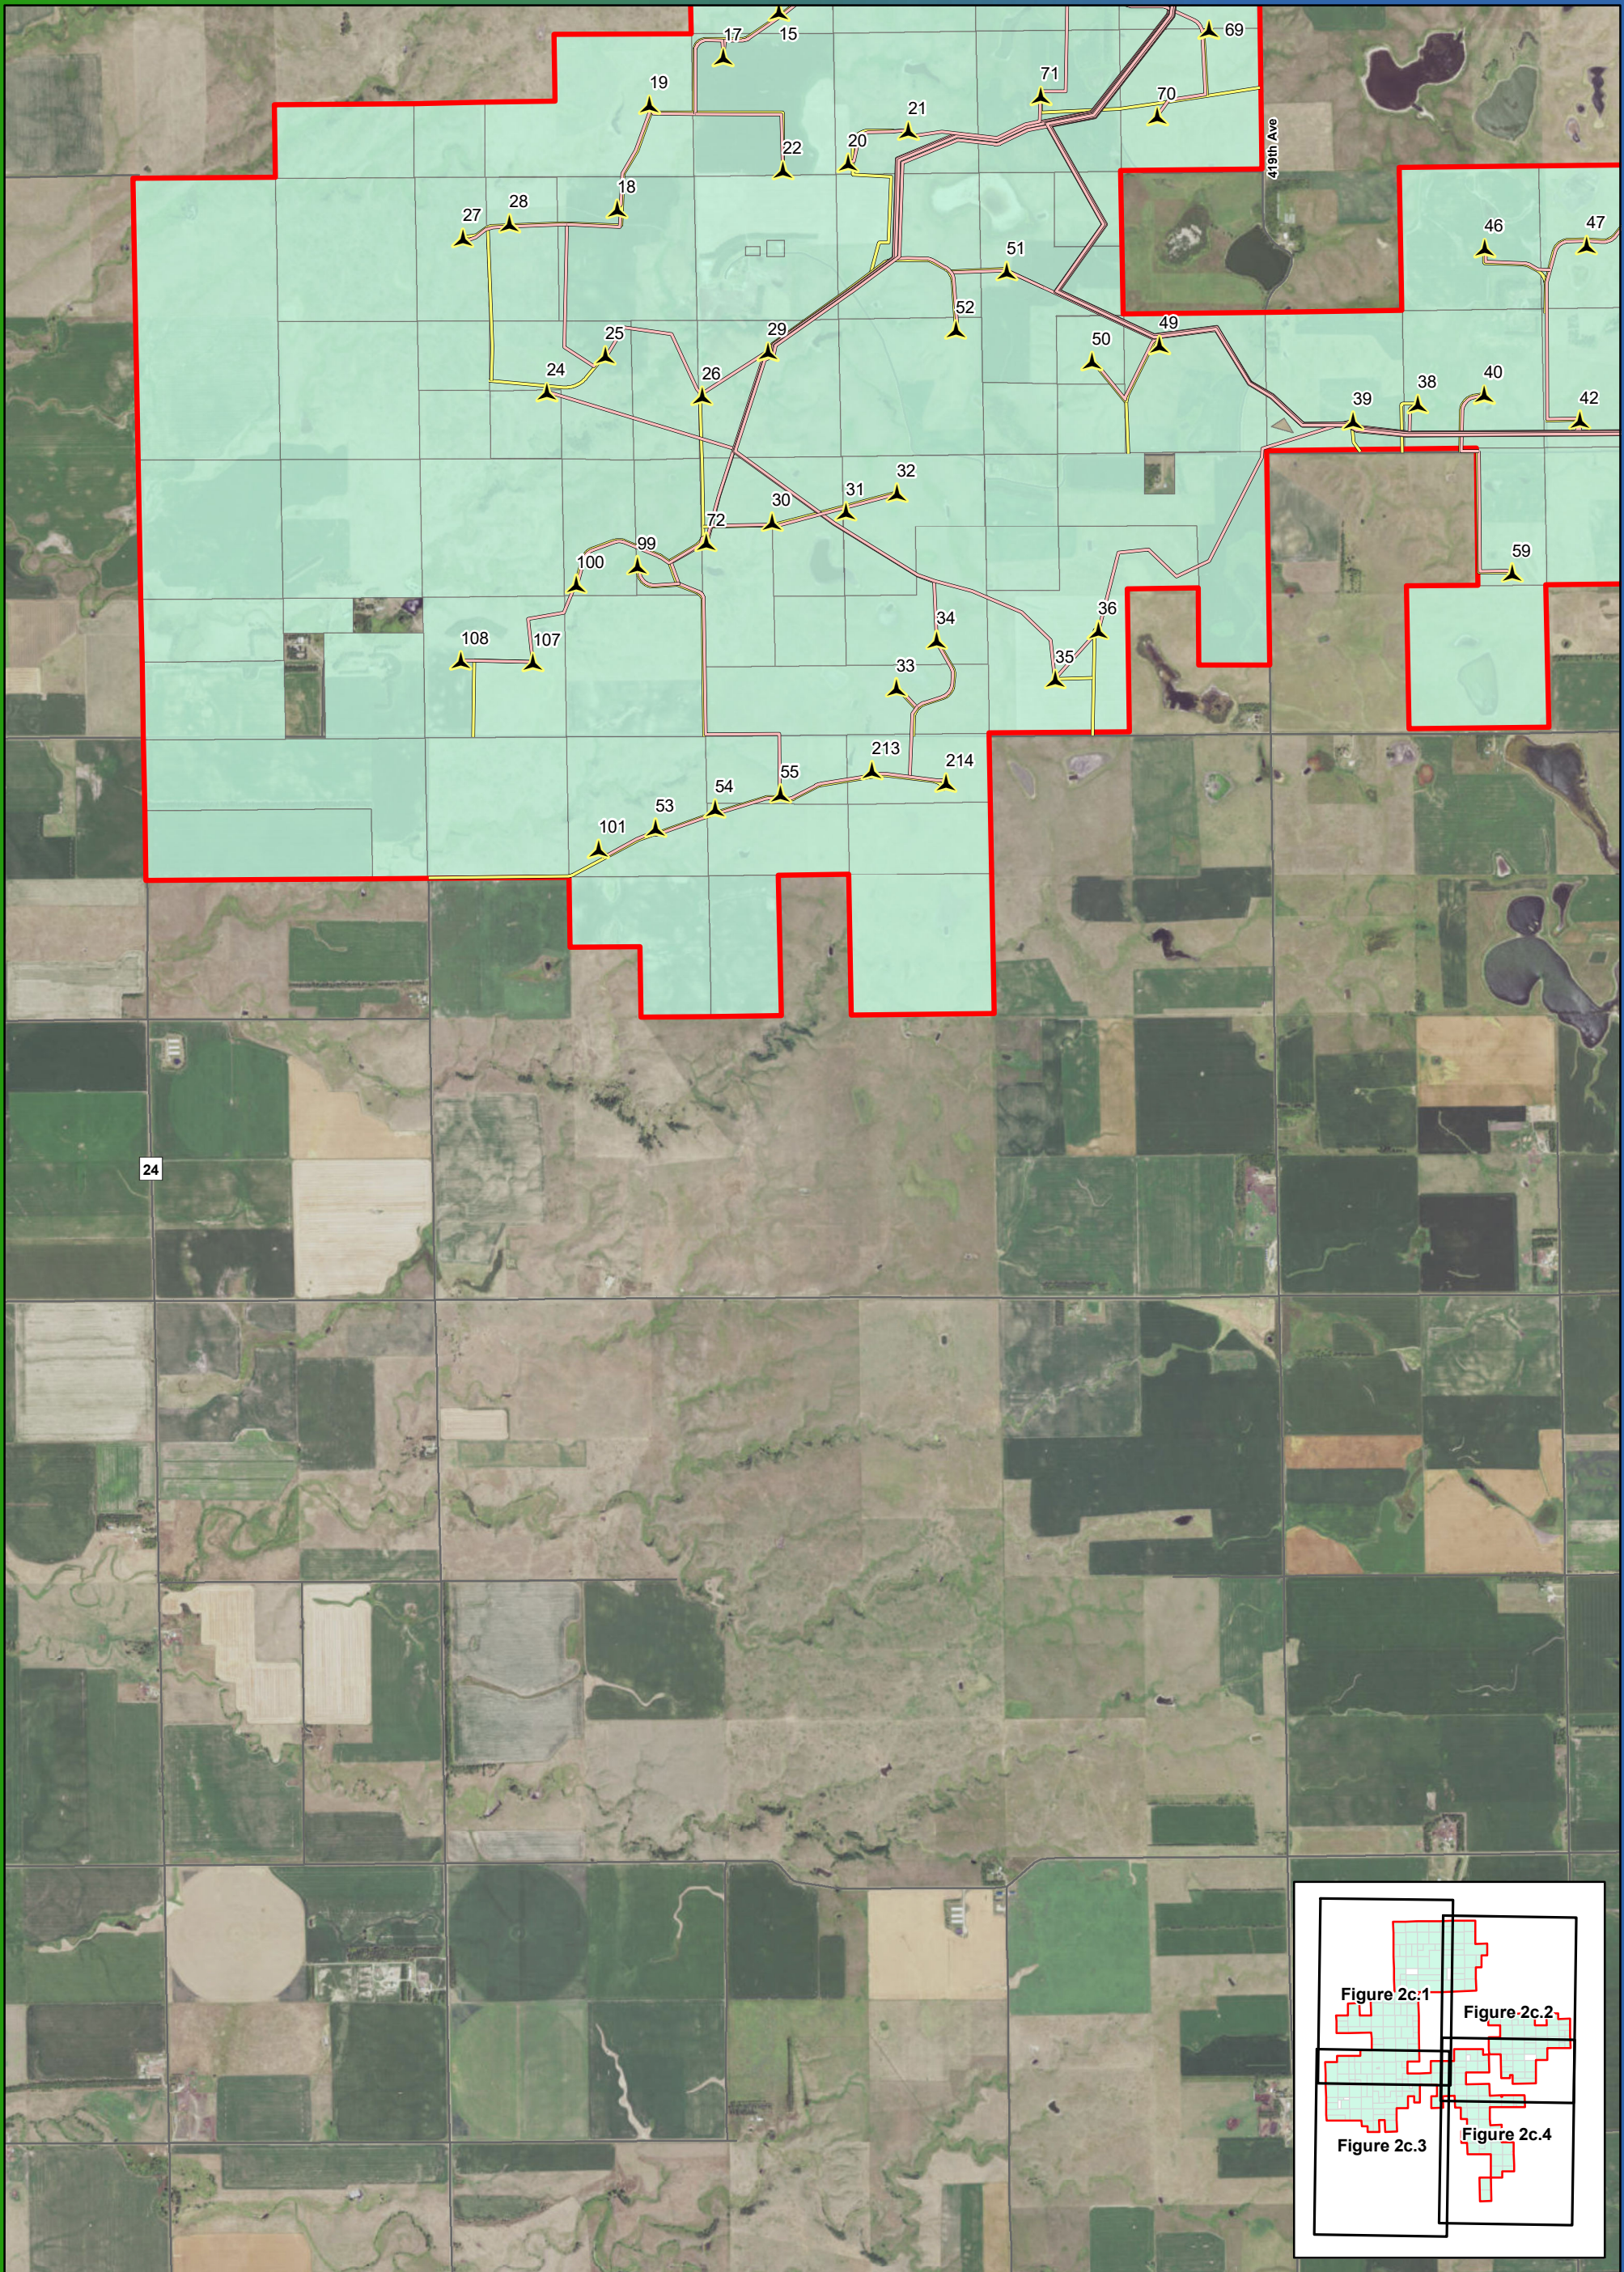


Figure 2c.3
Preliminary Project Layout Map Series
GE 2.5-116

Crocker Wind Farm
Clark County, SD
45.079602, -97.845696

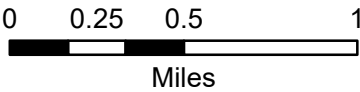

Imagery Source: 2015 Color FSA
Data Source: Geronimo Energy, US Census, SD DOT

- | | |
|--|----------------------------|
| Preliminary Turbine Location | Temporary Met Tower |
| Project Area Boundary | Site Control Status |
| Project Substation | Participants |
| Interconnect Substation | |
| Interconnection 345 kV Transmission Line | |
| Preliminary Collection Line | |
| Preliminary Access Road | |

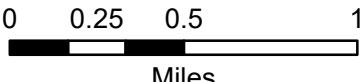
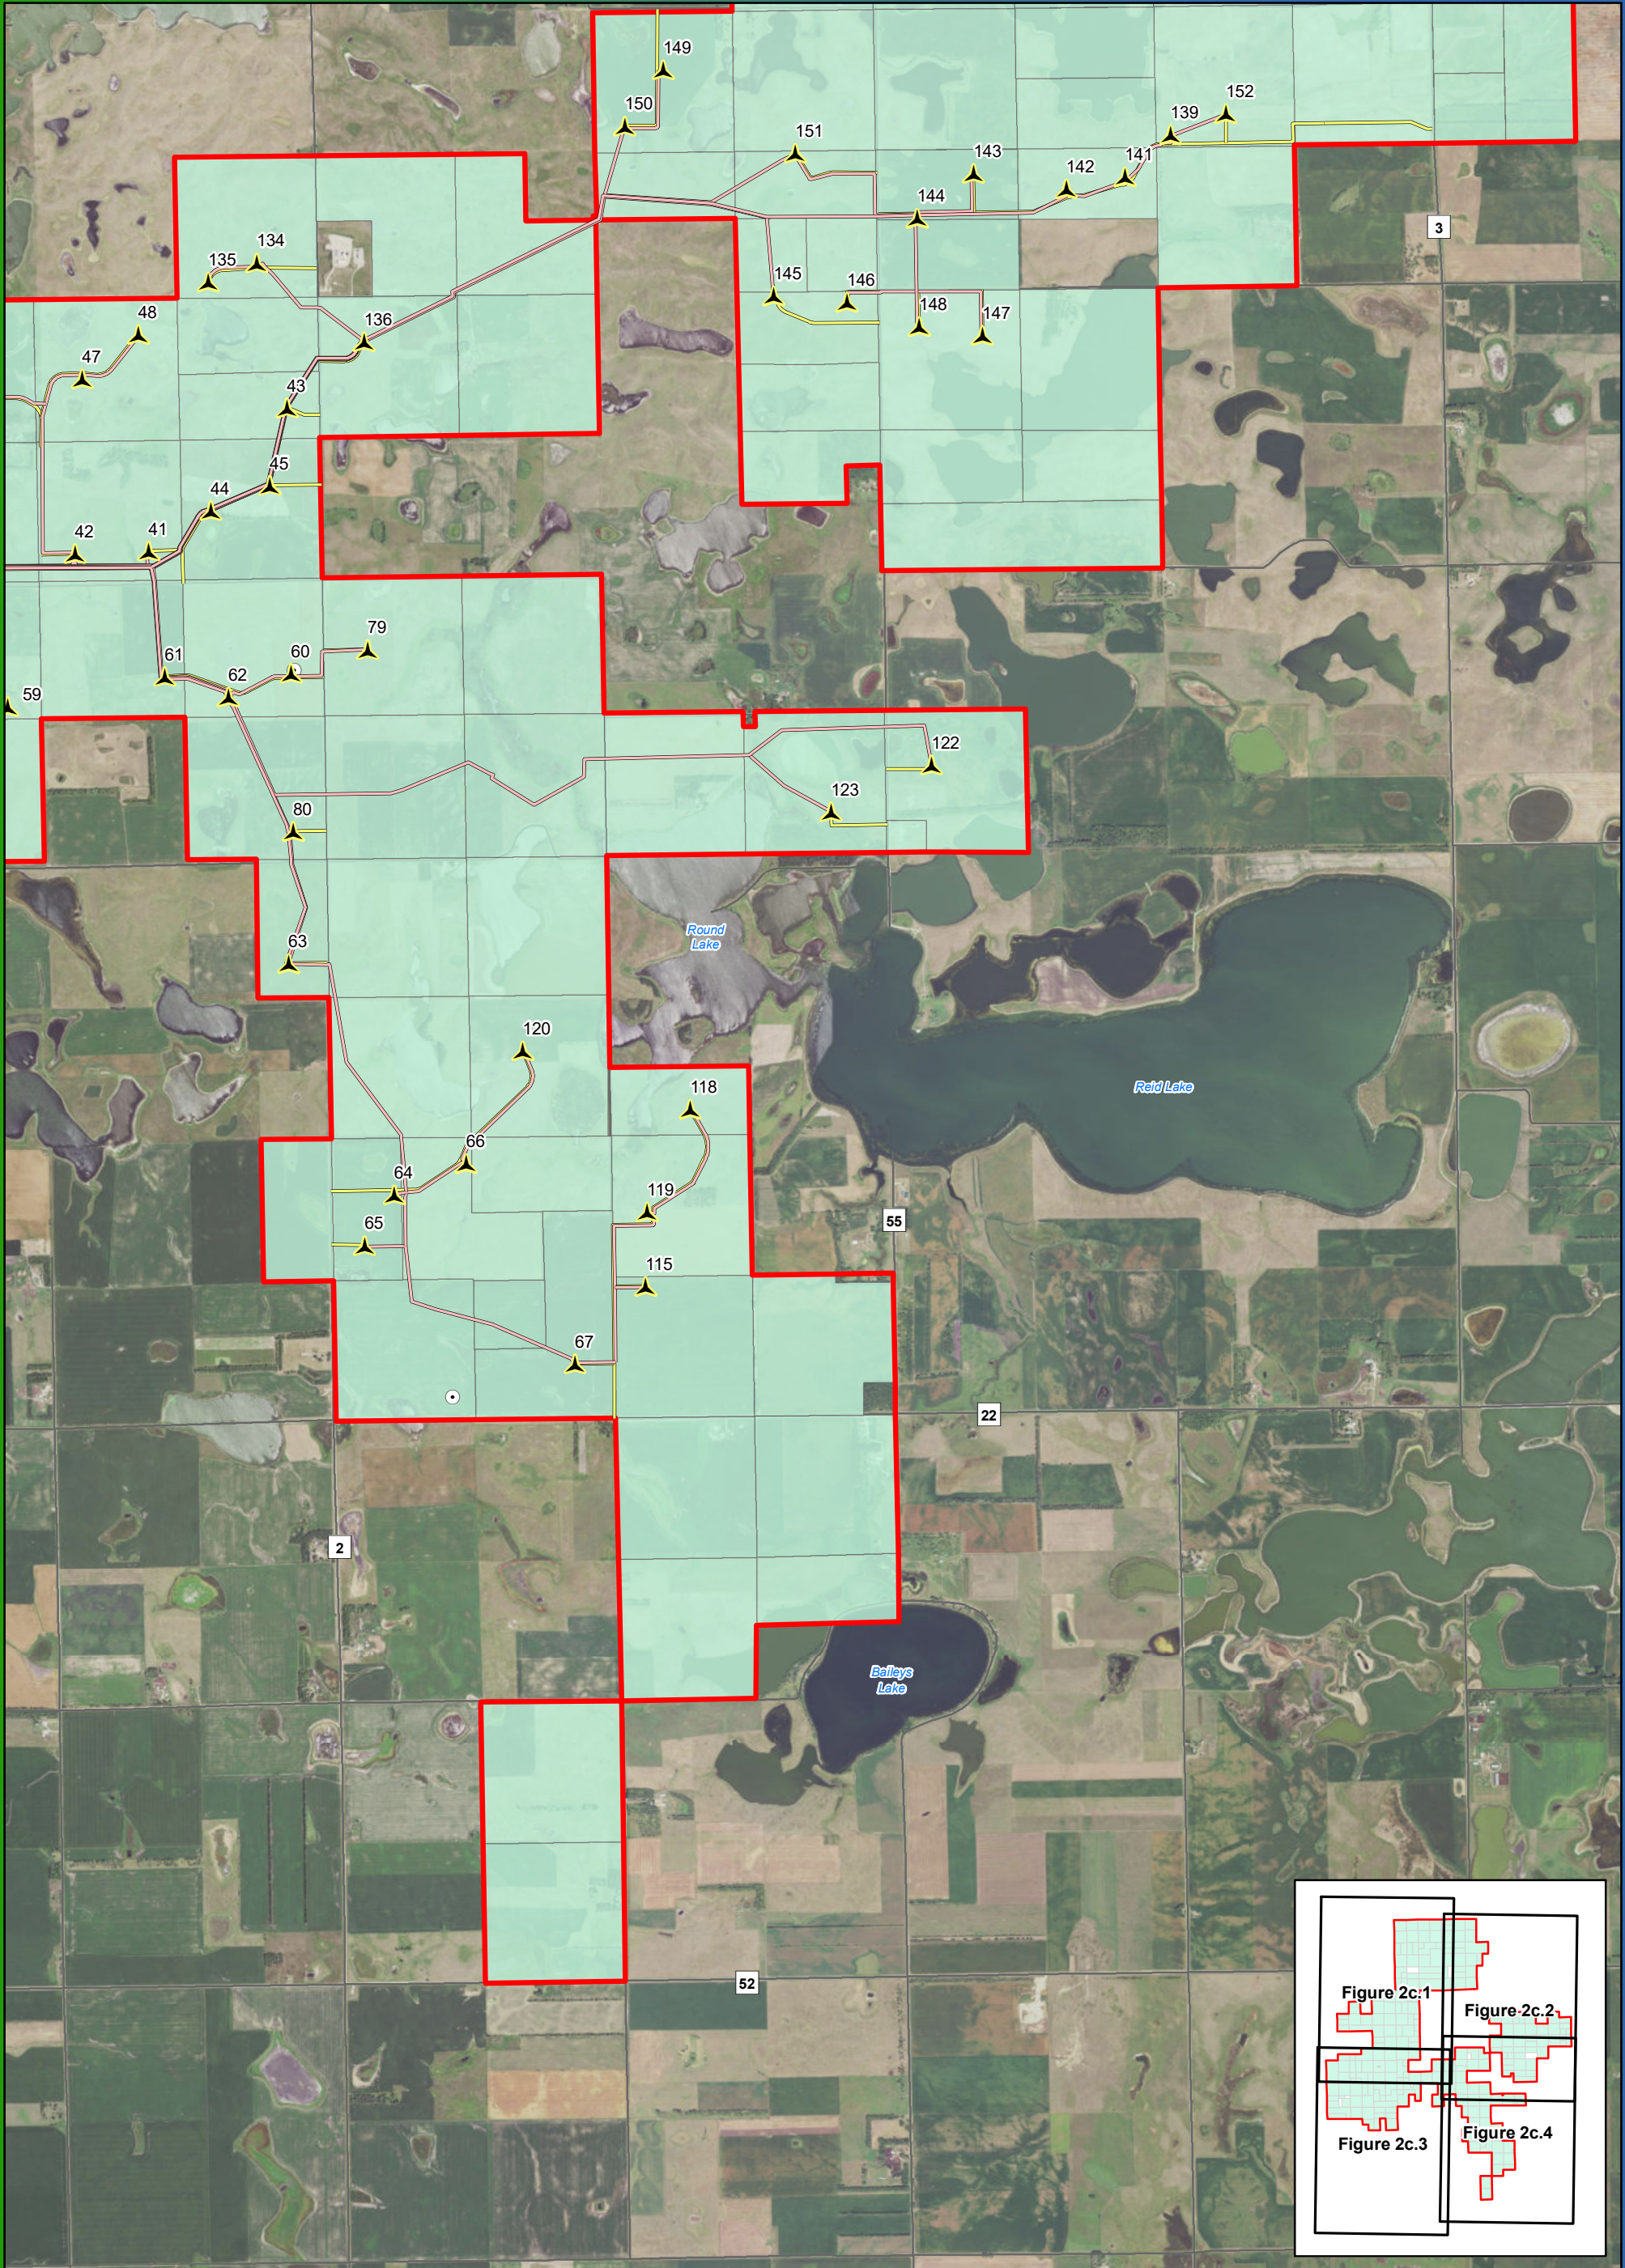


Figure 2c.4
Preliminary Project Layout Map Series
GE 2.5-116

Crocker Wind Farm
Clark County, SD
45.079602, -97.845696

- | | |
|--|----------------------------|
| Preliminary Turbine Location | Temporary Met Tower |
| Project Area Boundary | Site Control Status |
| Project Substation | Participants |
| Interconnect Substation | |
| Interconnection 345 kV Transmission Line | |
| Preliminary Collection Line | |
| Preliminary Access Road | |